


Budynek A

Gołębnik / poddasze


1:50

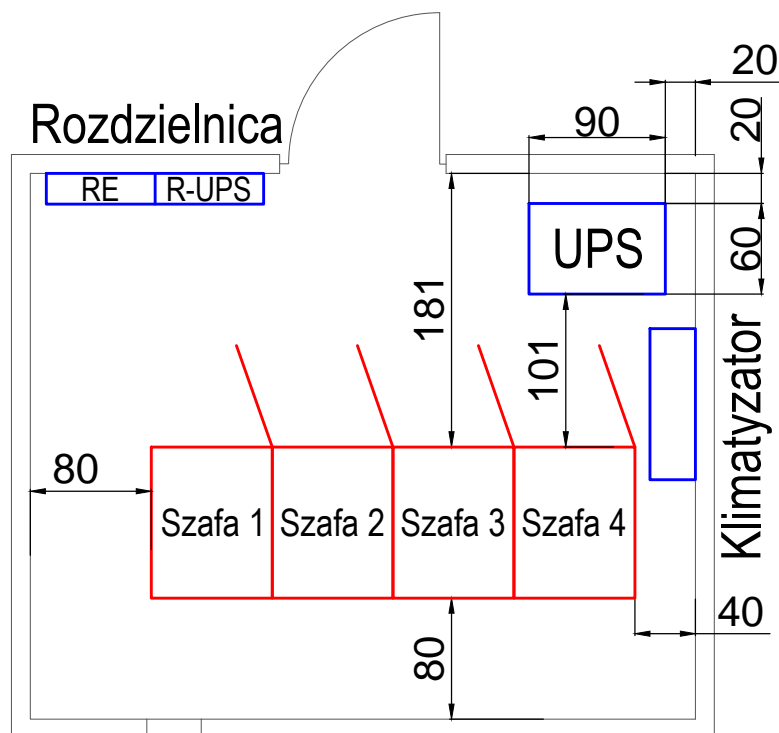

Budynek A

Pom. A10


1:50

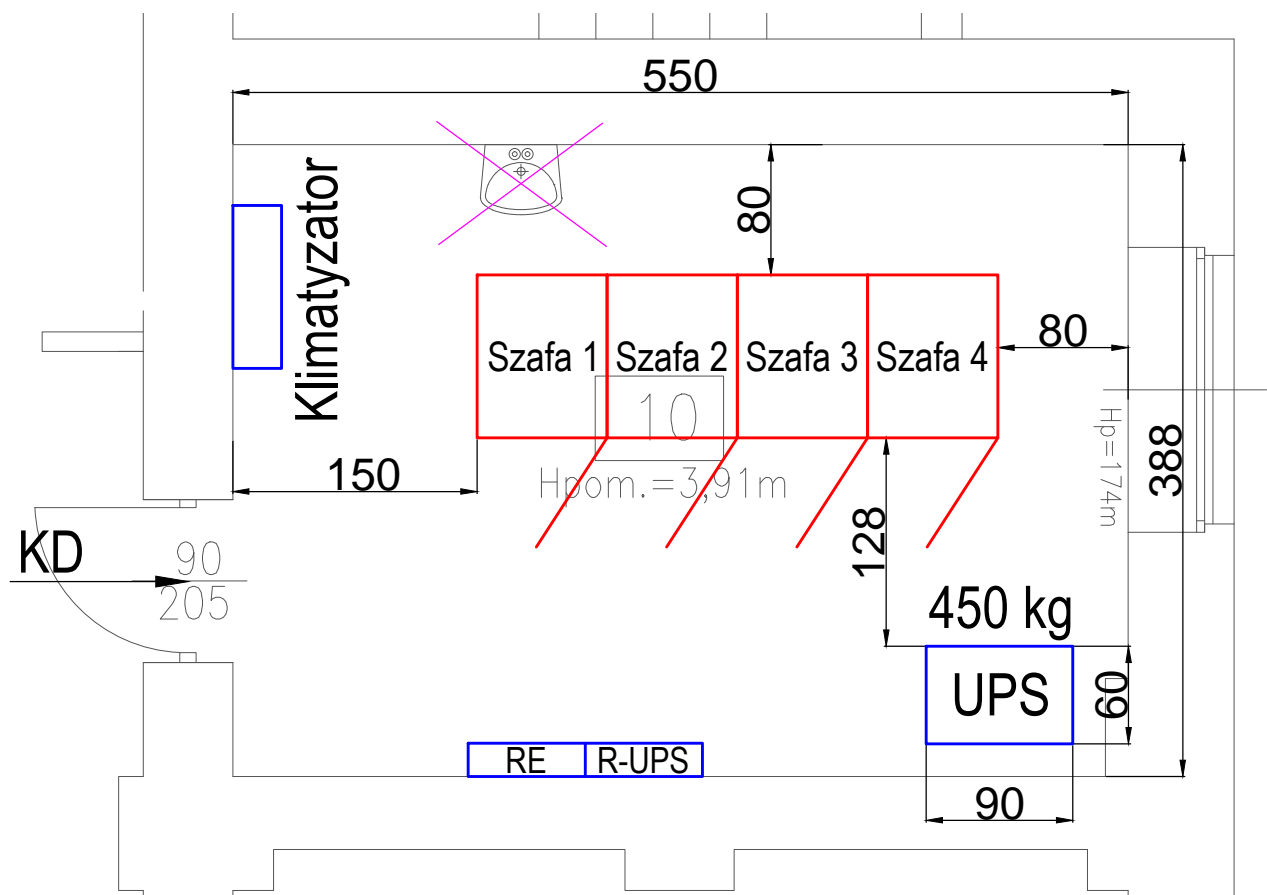

Budynek B

Pom. 205


1:50

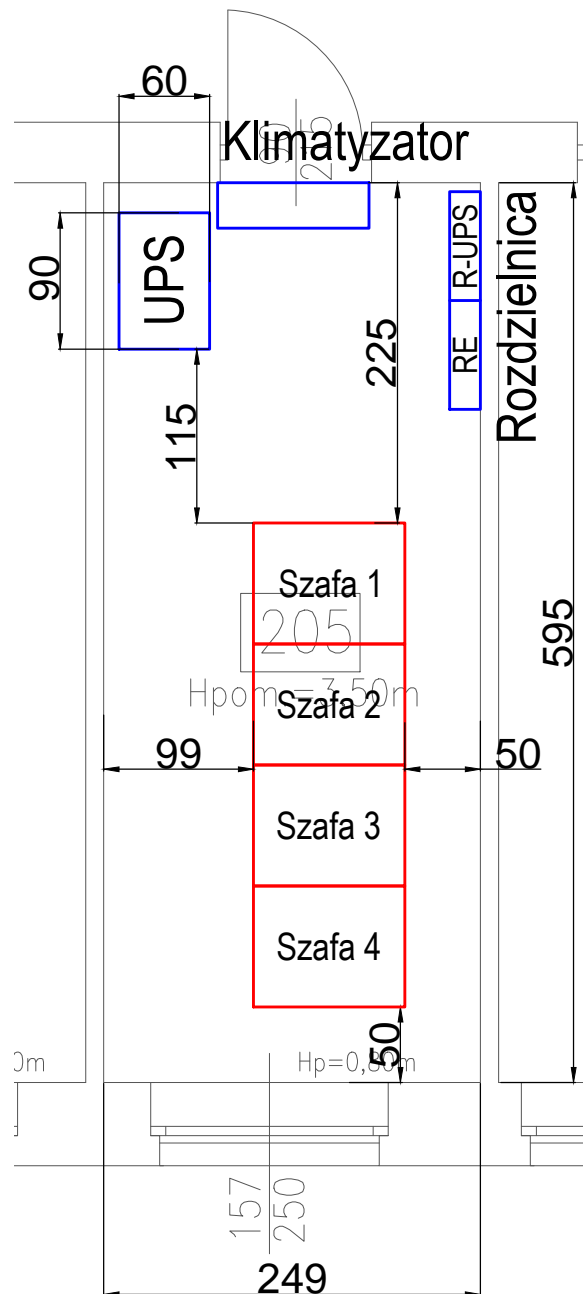

Budynek B

pom. B318


1:50

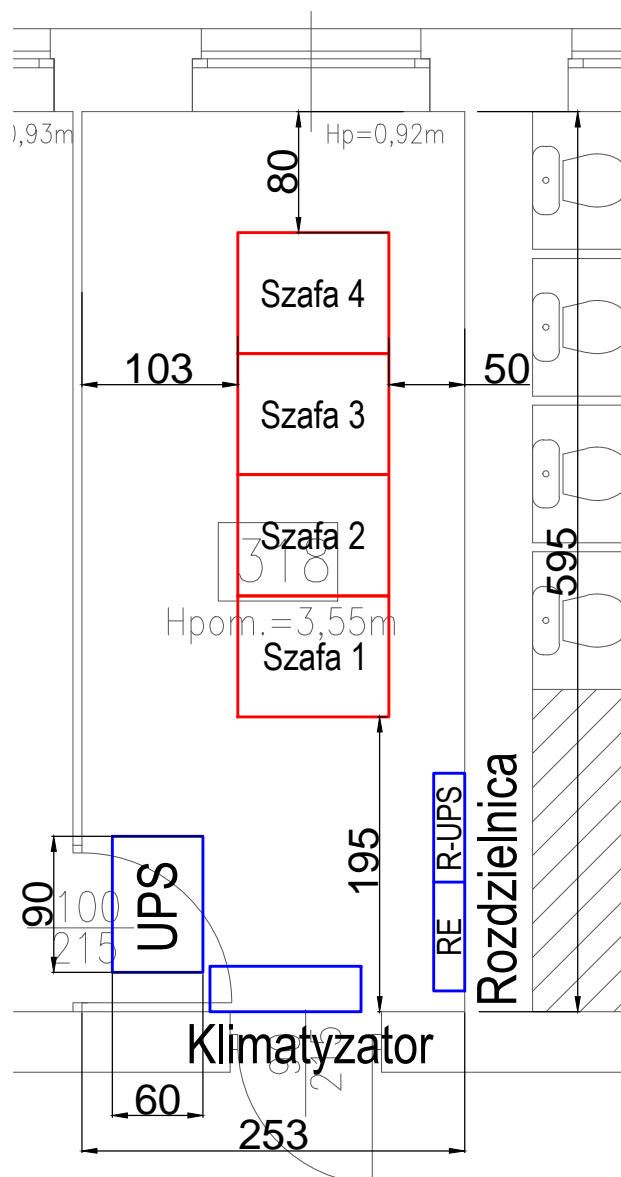

Budynek C3

Pom. C117


1:50

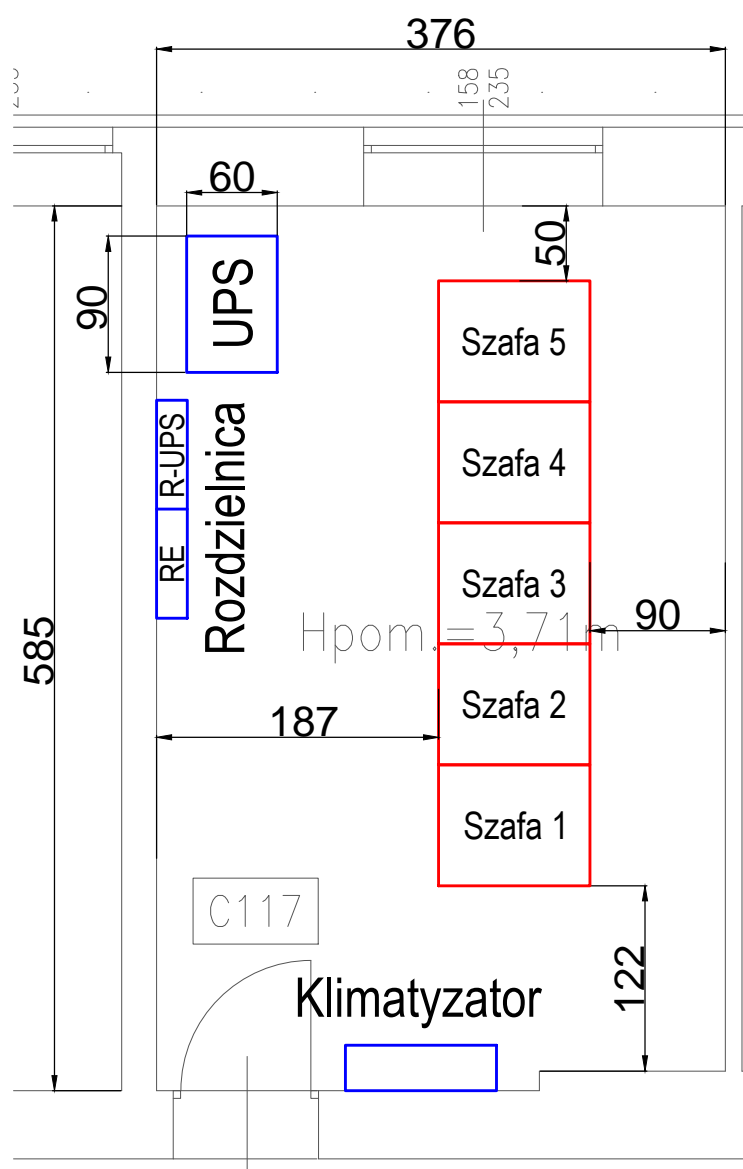


Budynek C3

Pom. C124a

1:50

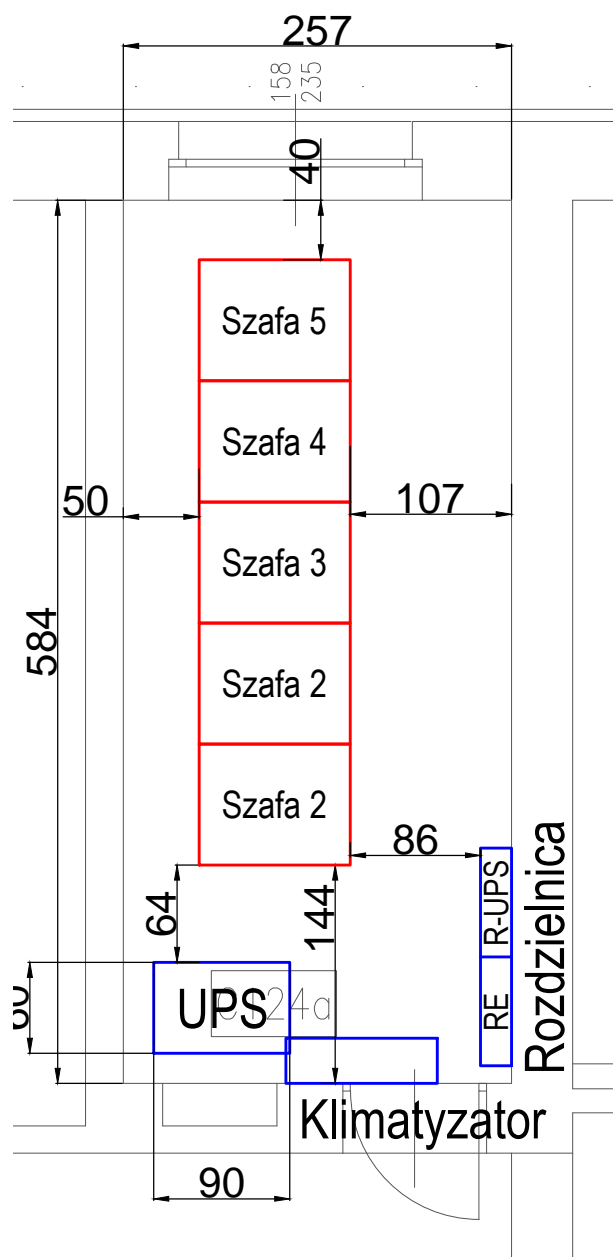


1:50

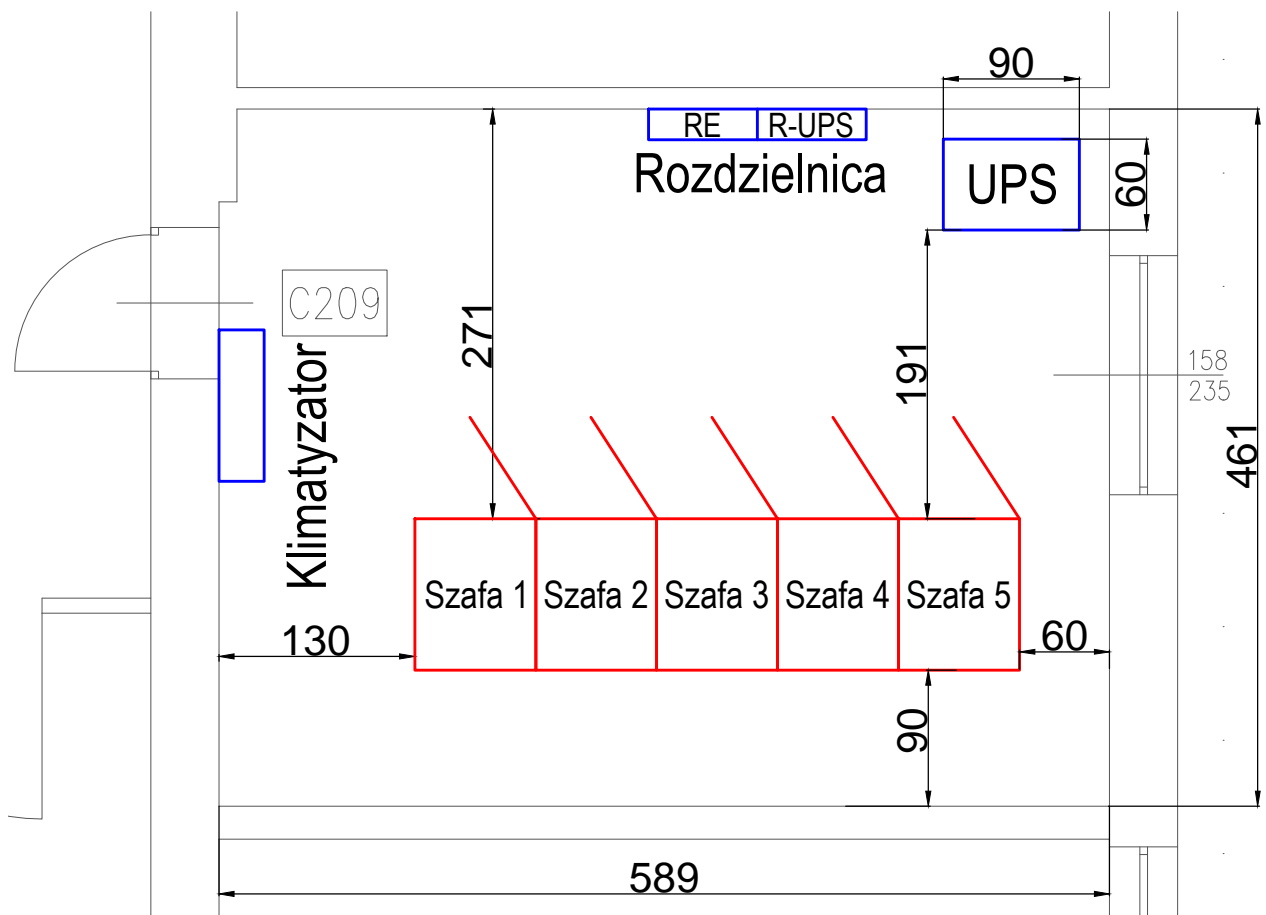

Budynek C1

Pom. C13a1


1:50

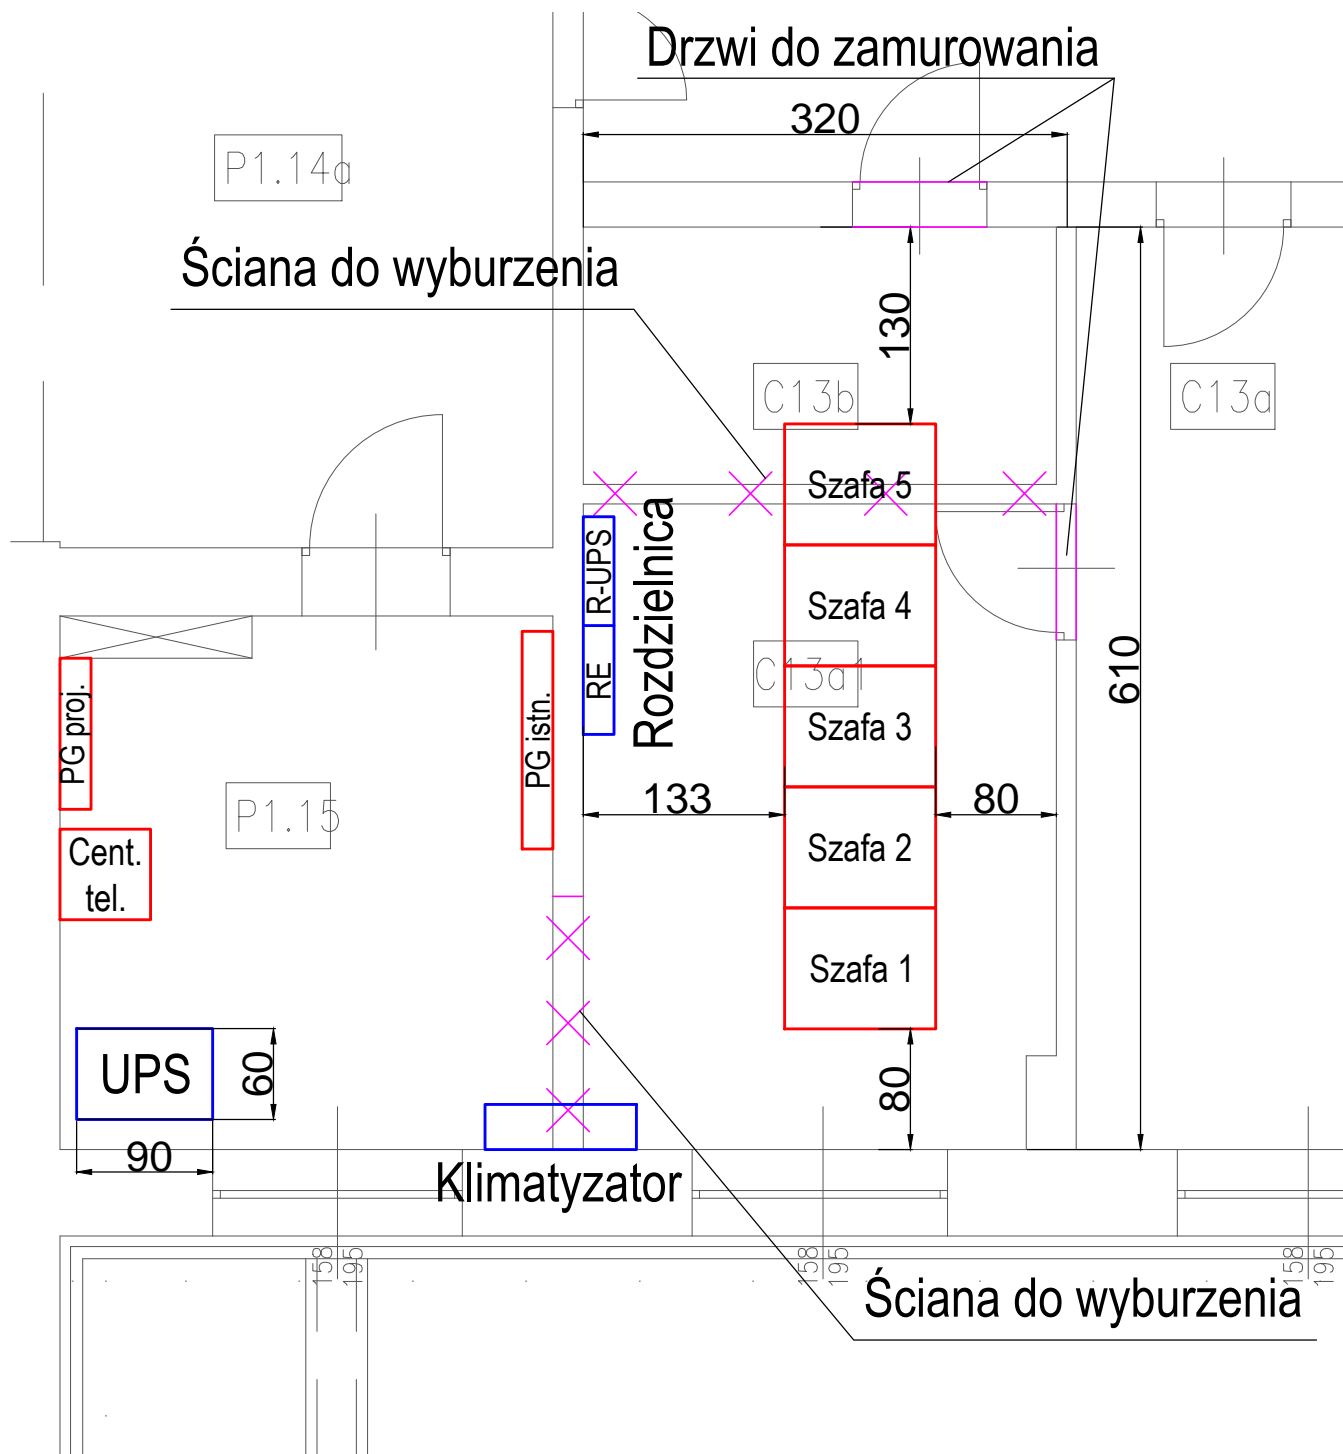

Budynek F

Pom. 1.6


1:50

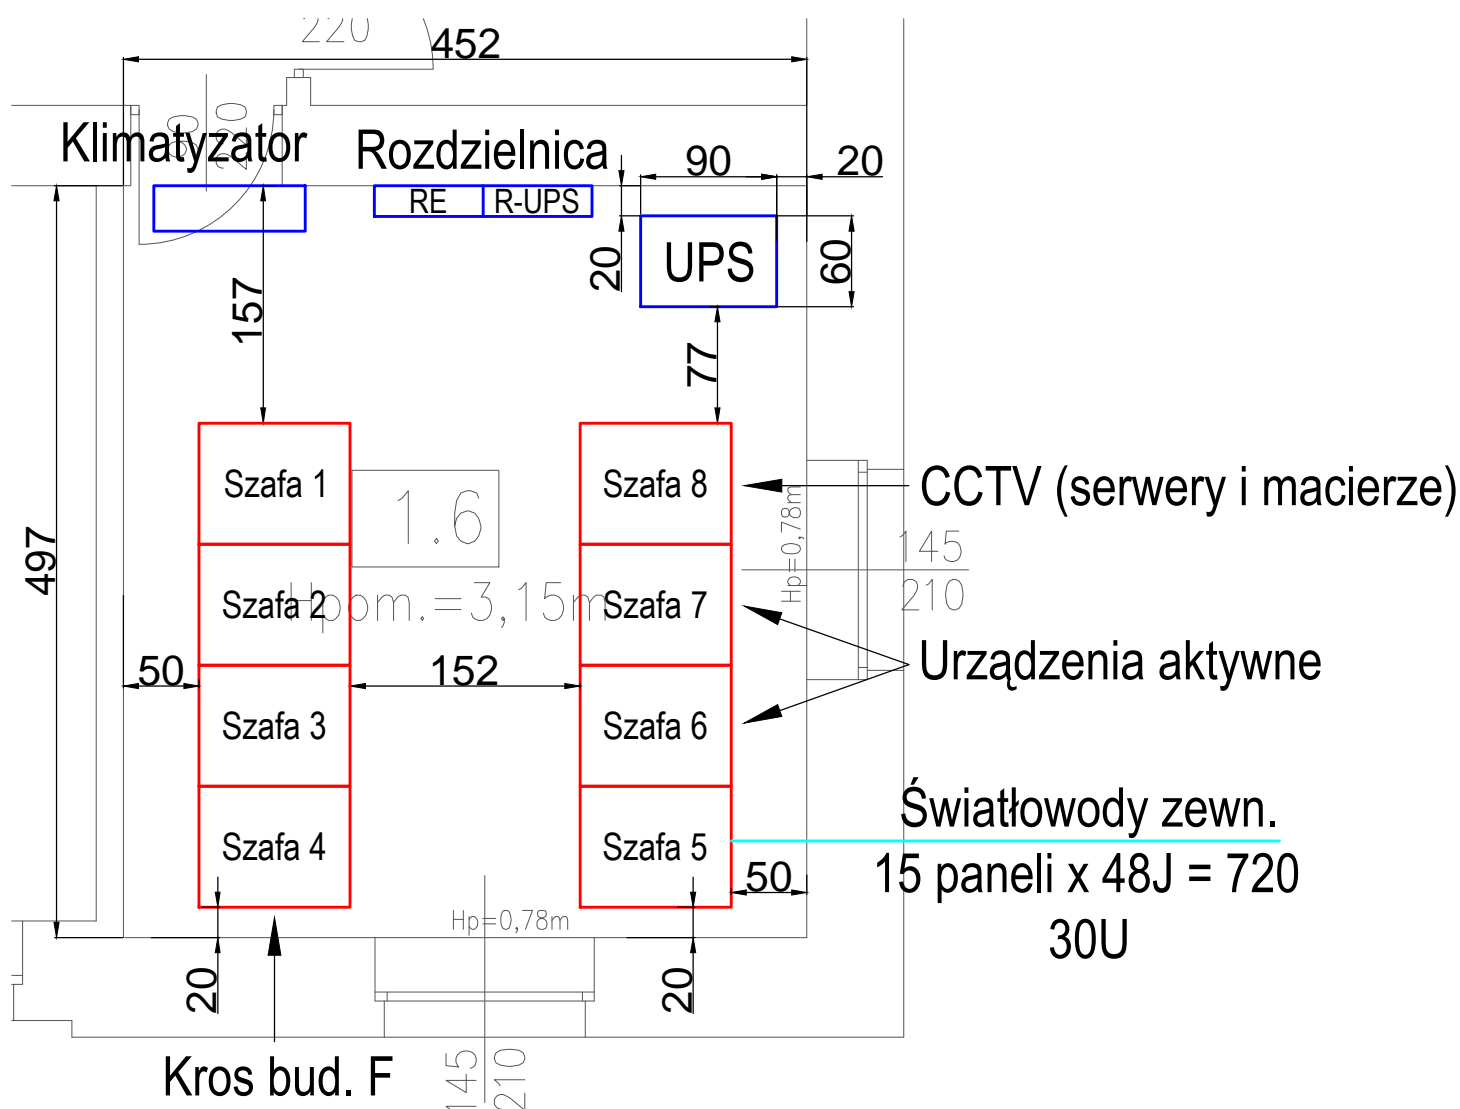

Budynek H

Pom. H209

1:50

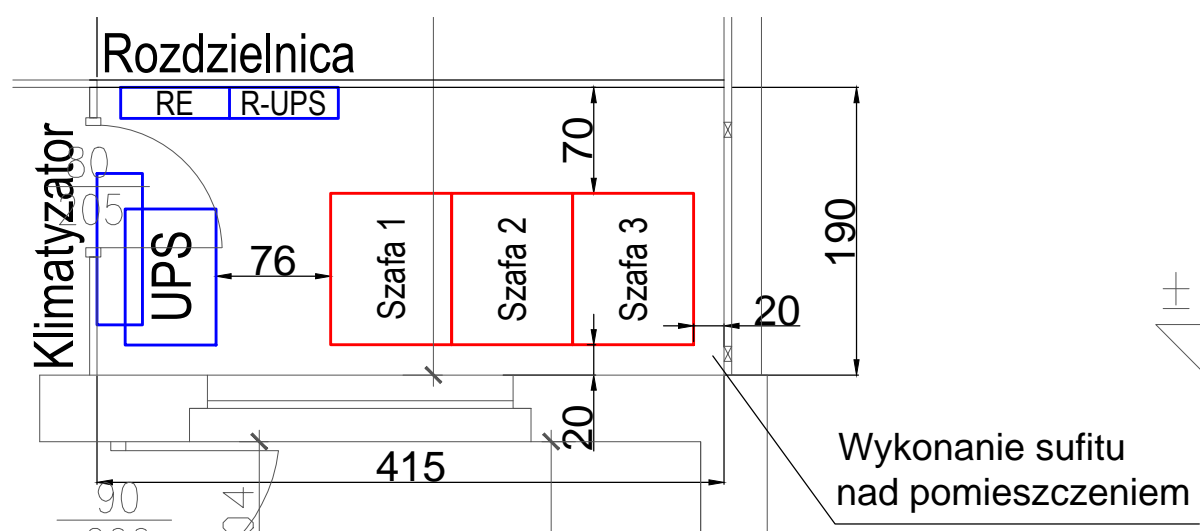

Budynek I

Pom. 10.9a

1:50

