
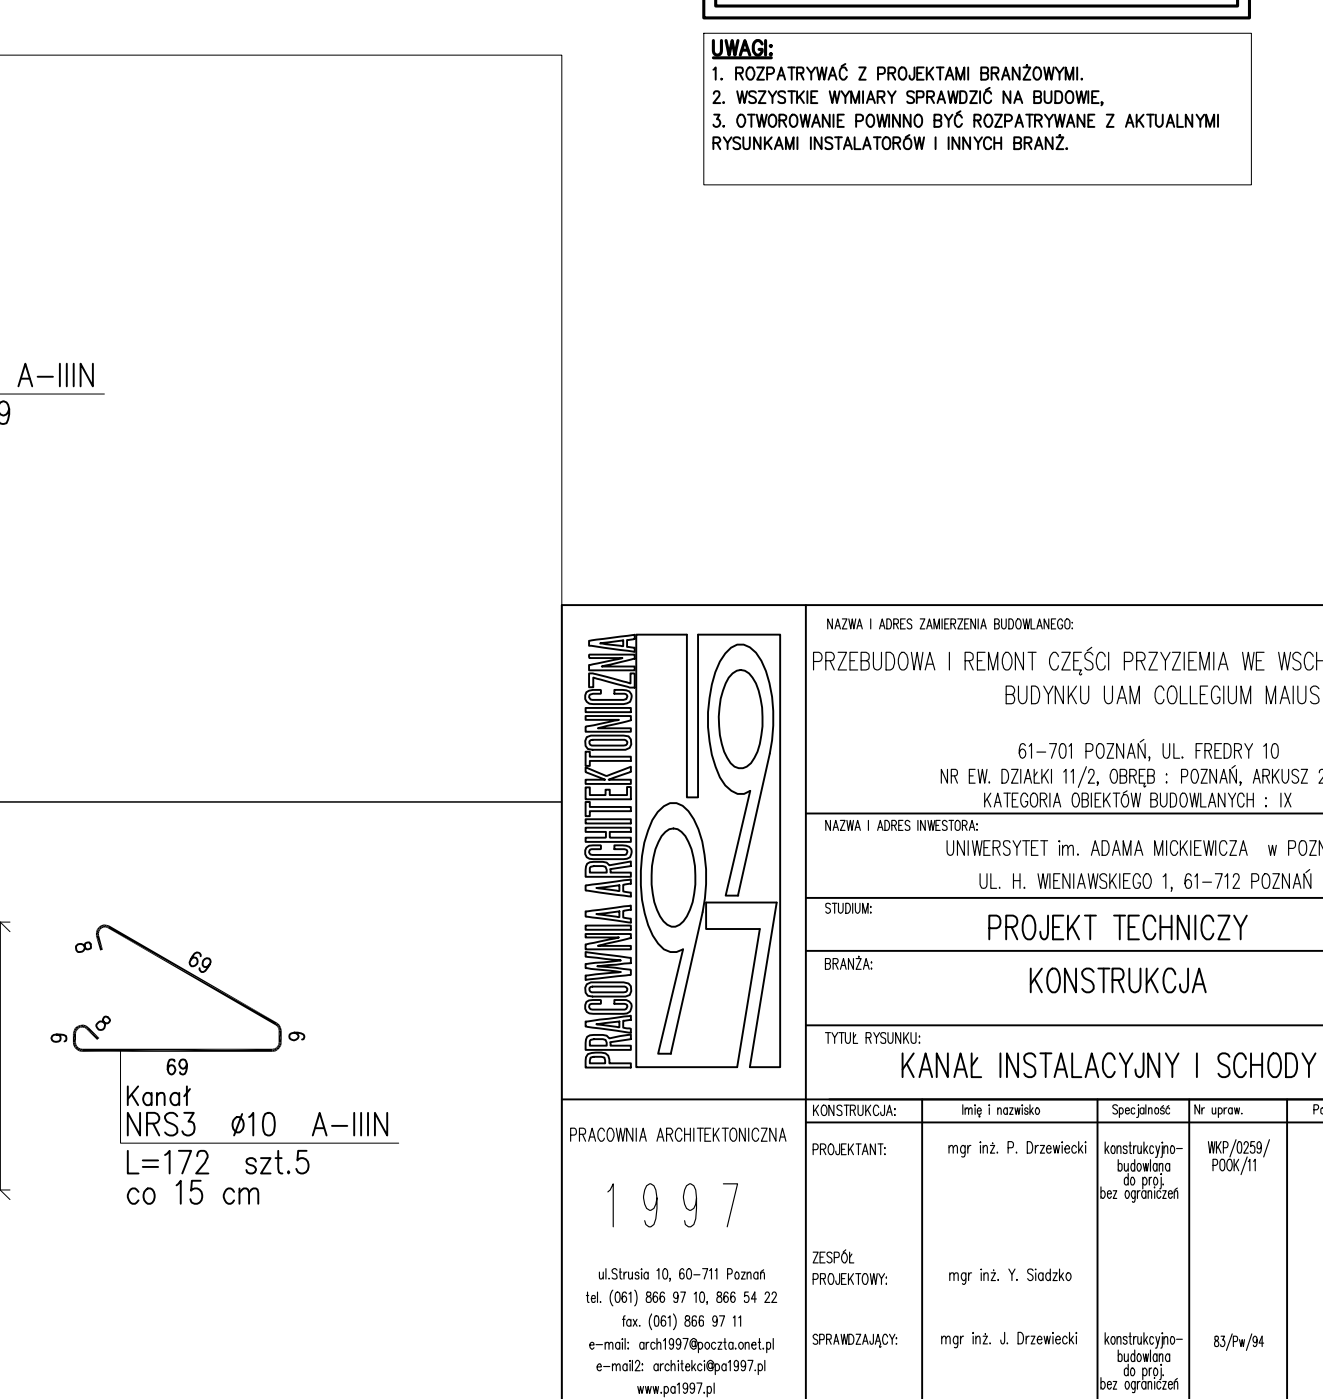
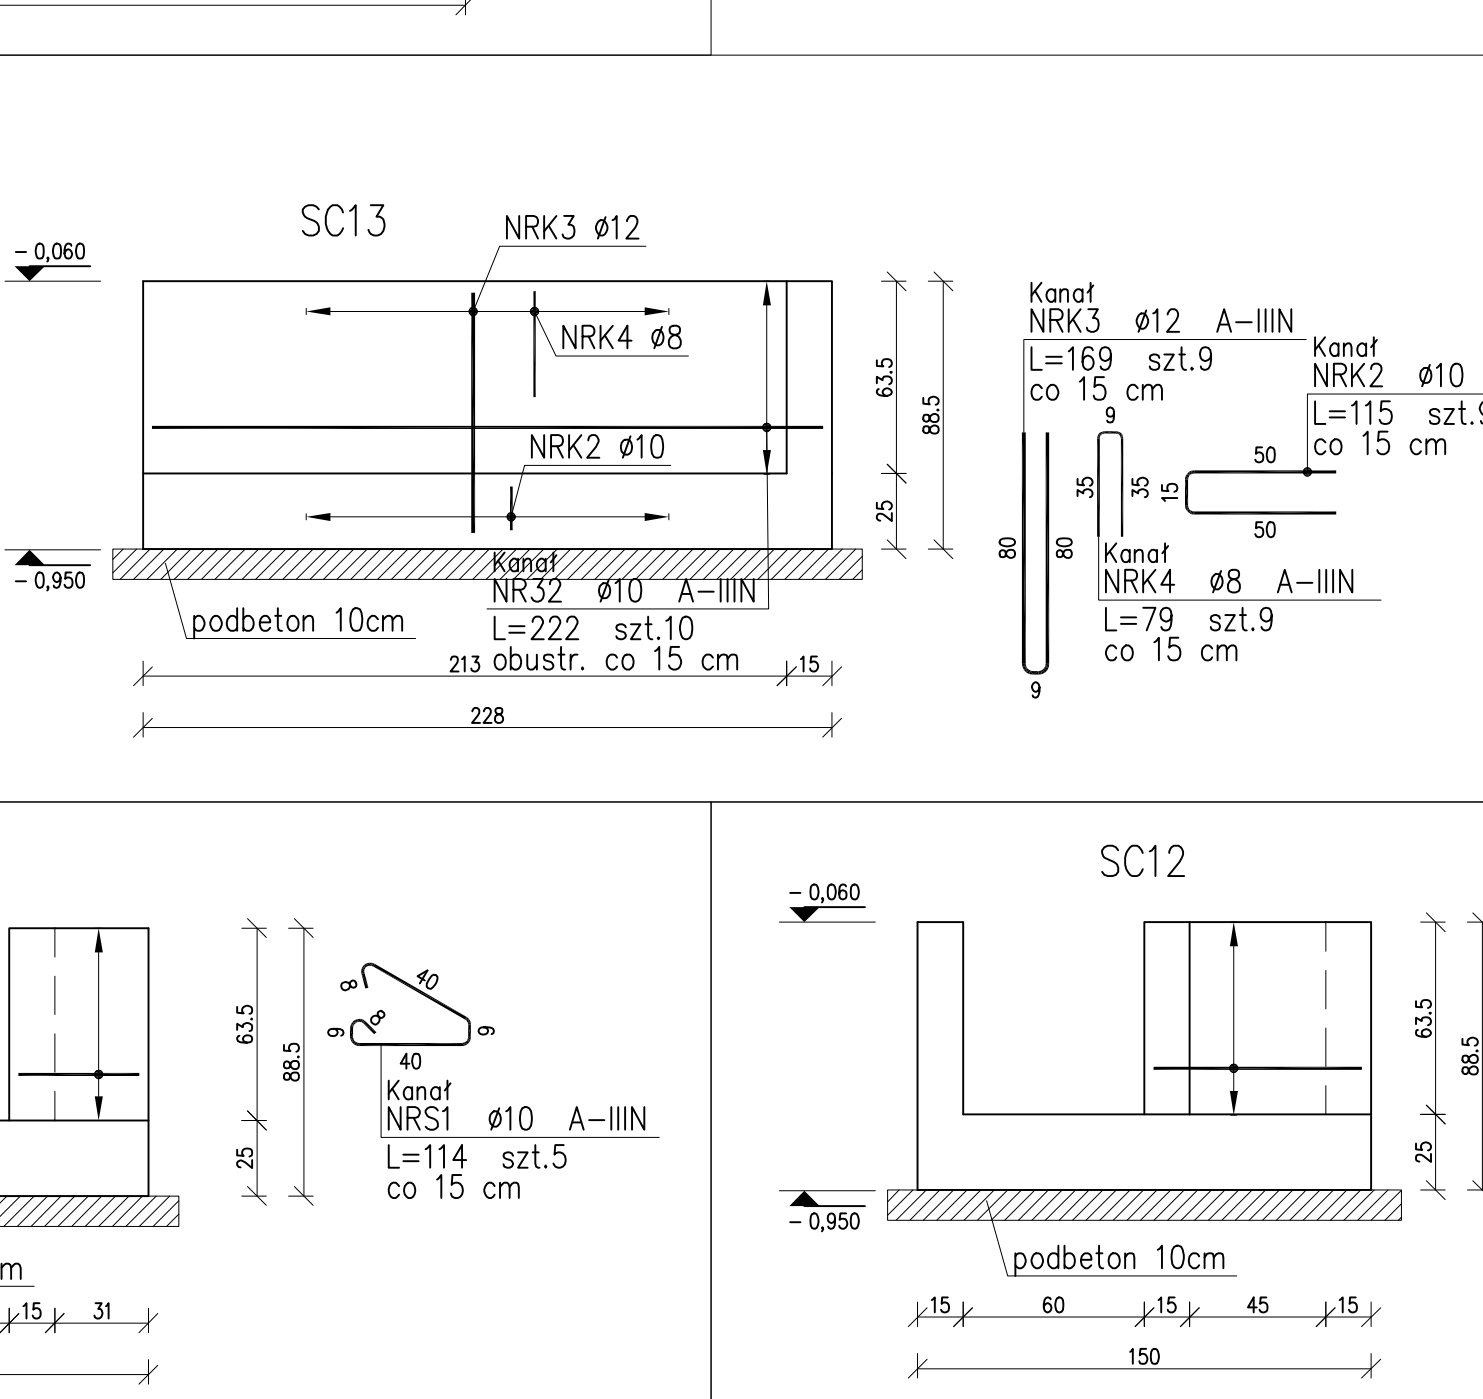
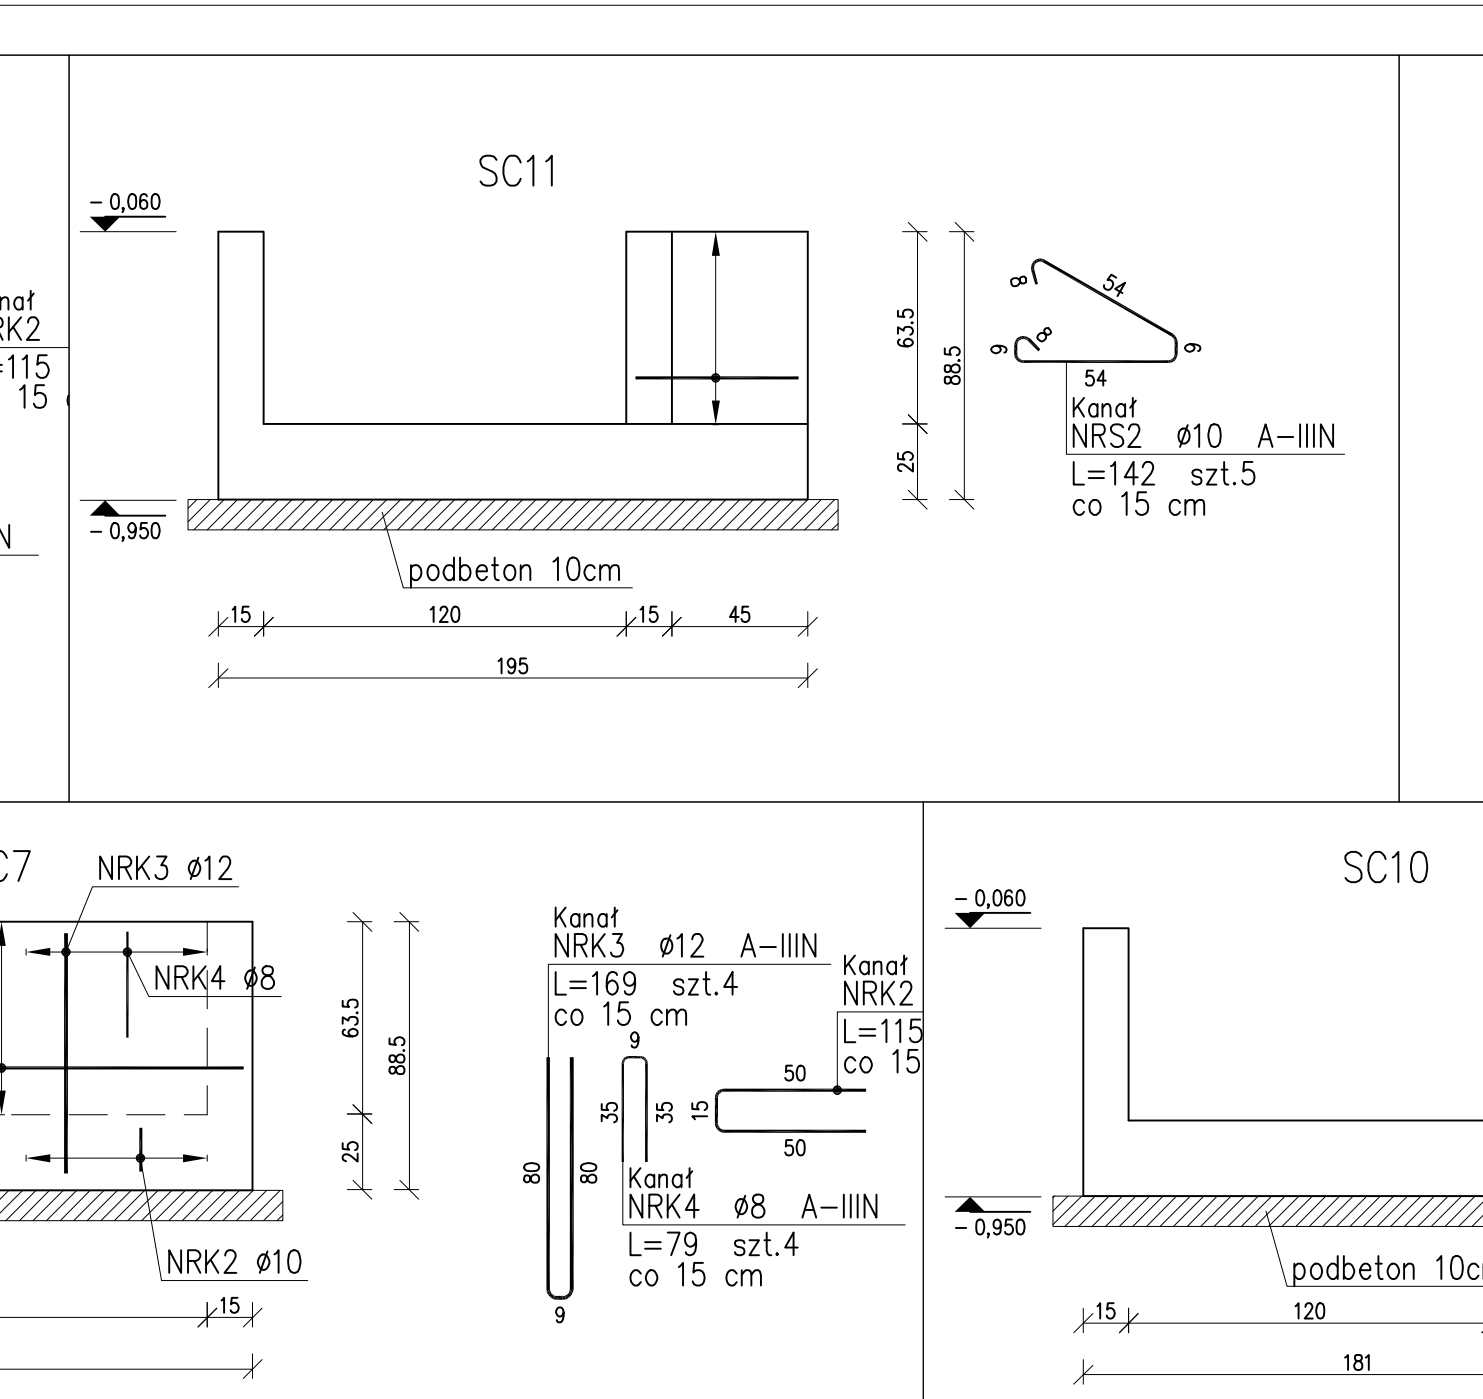
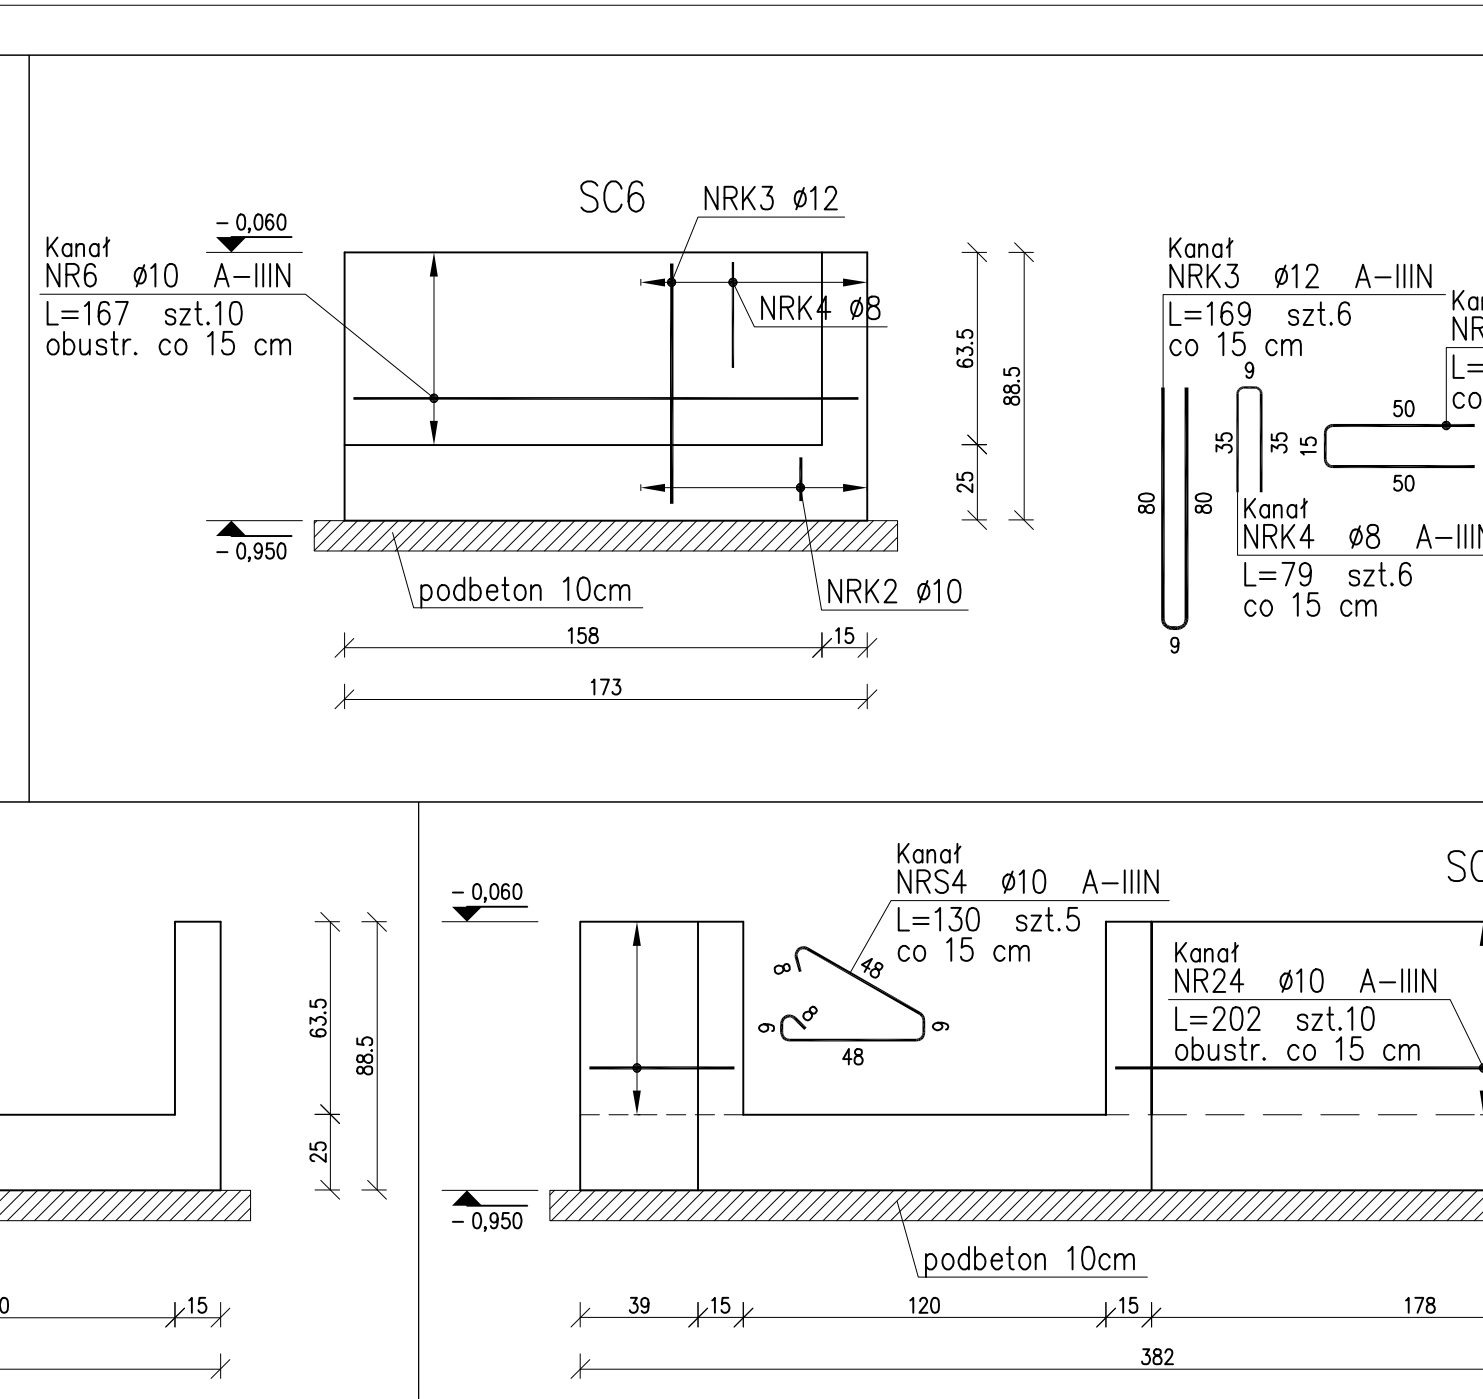
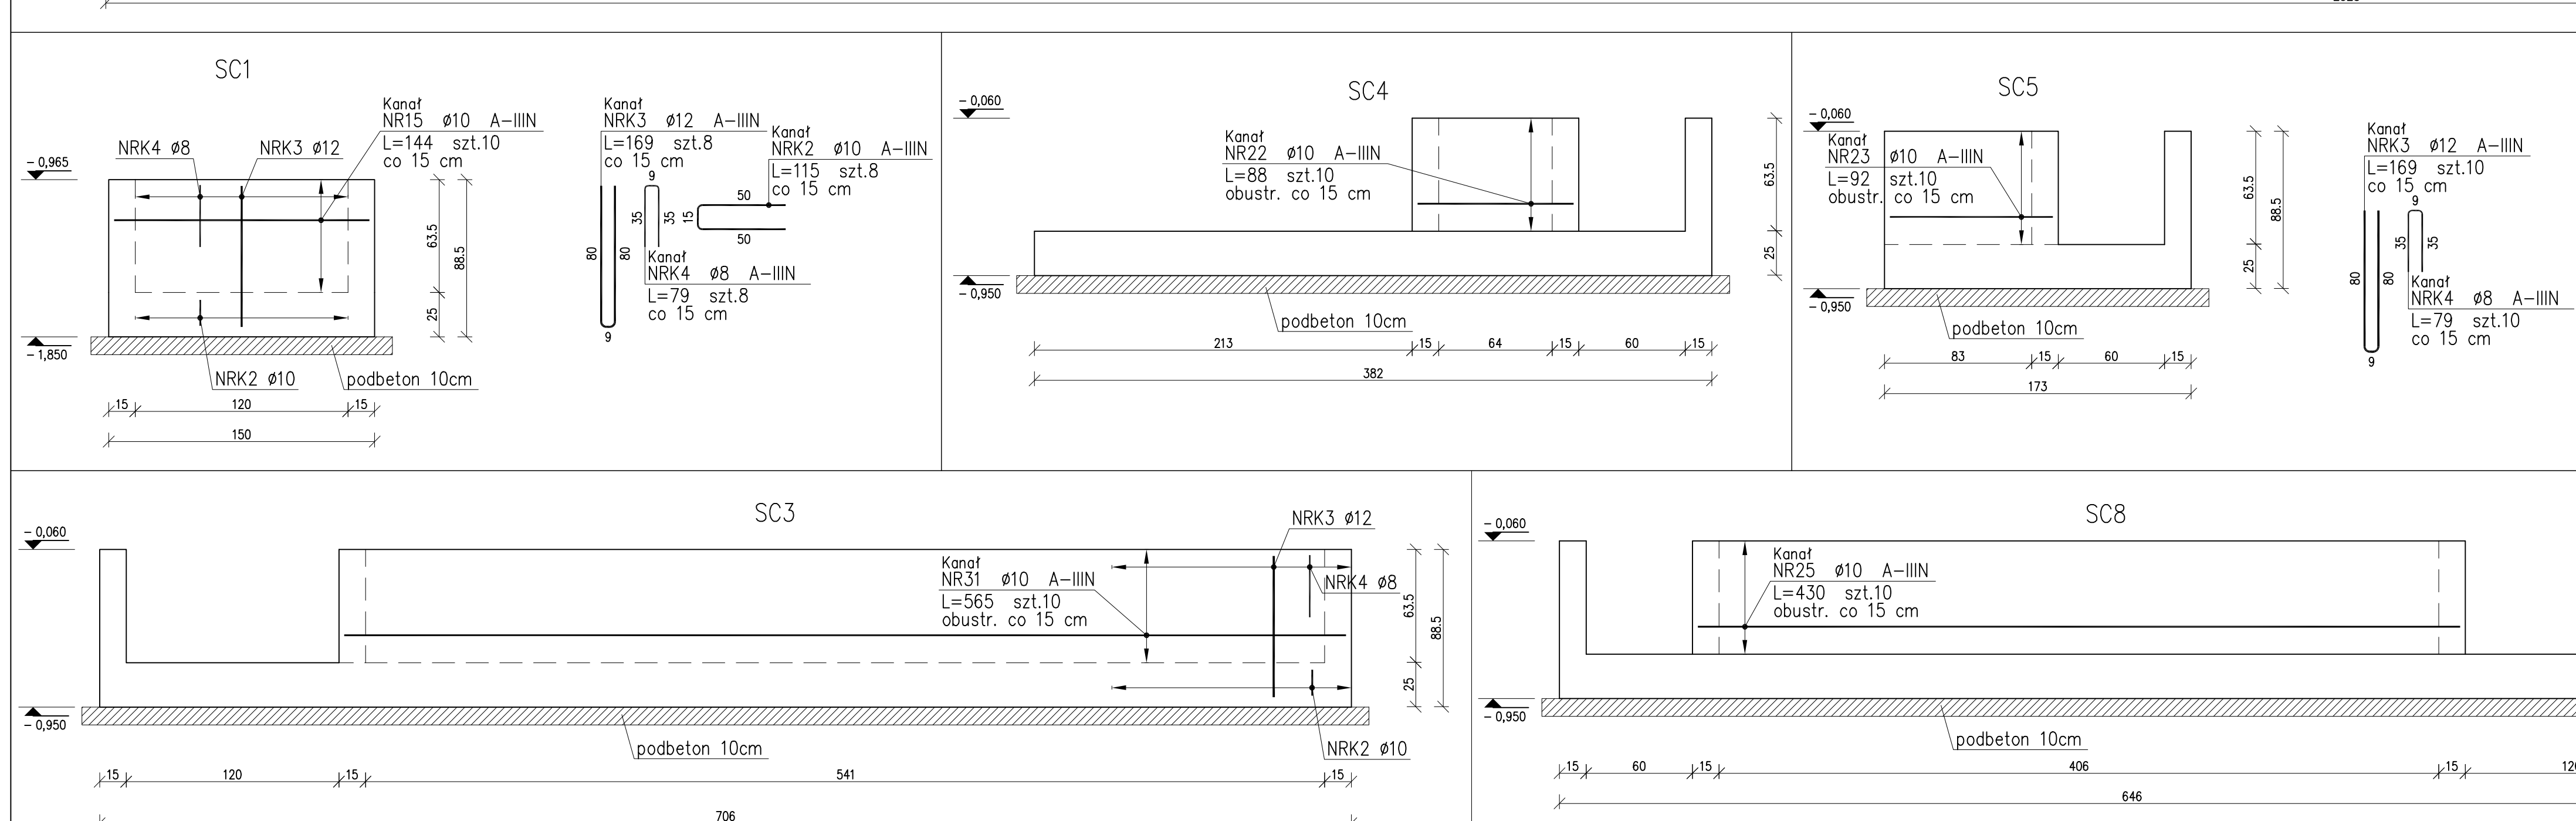
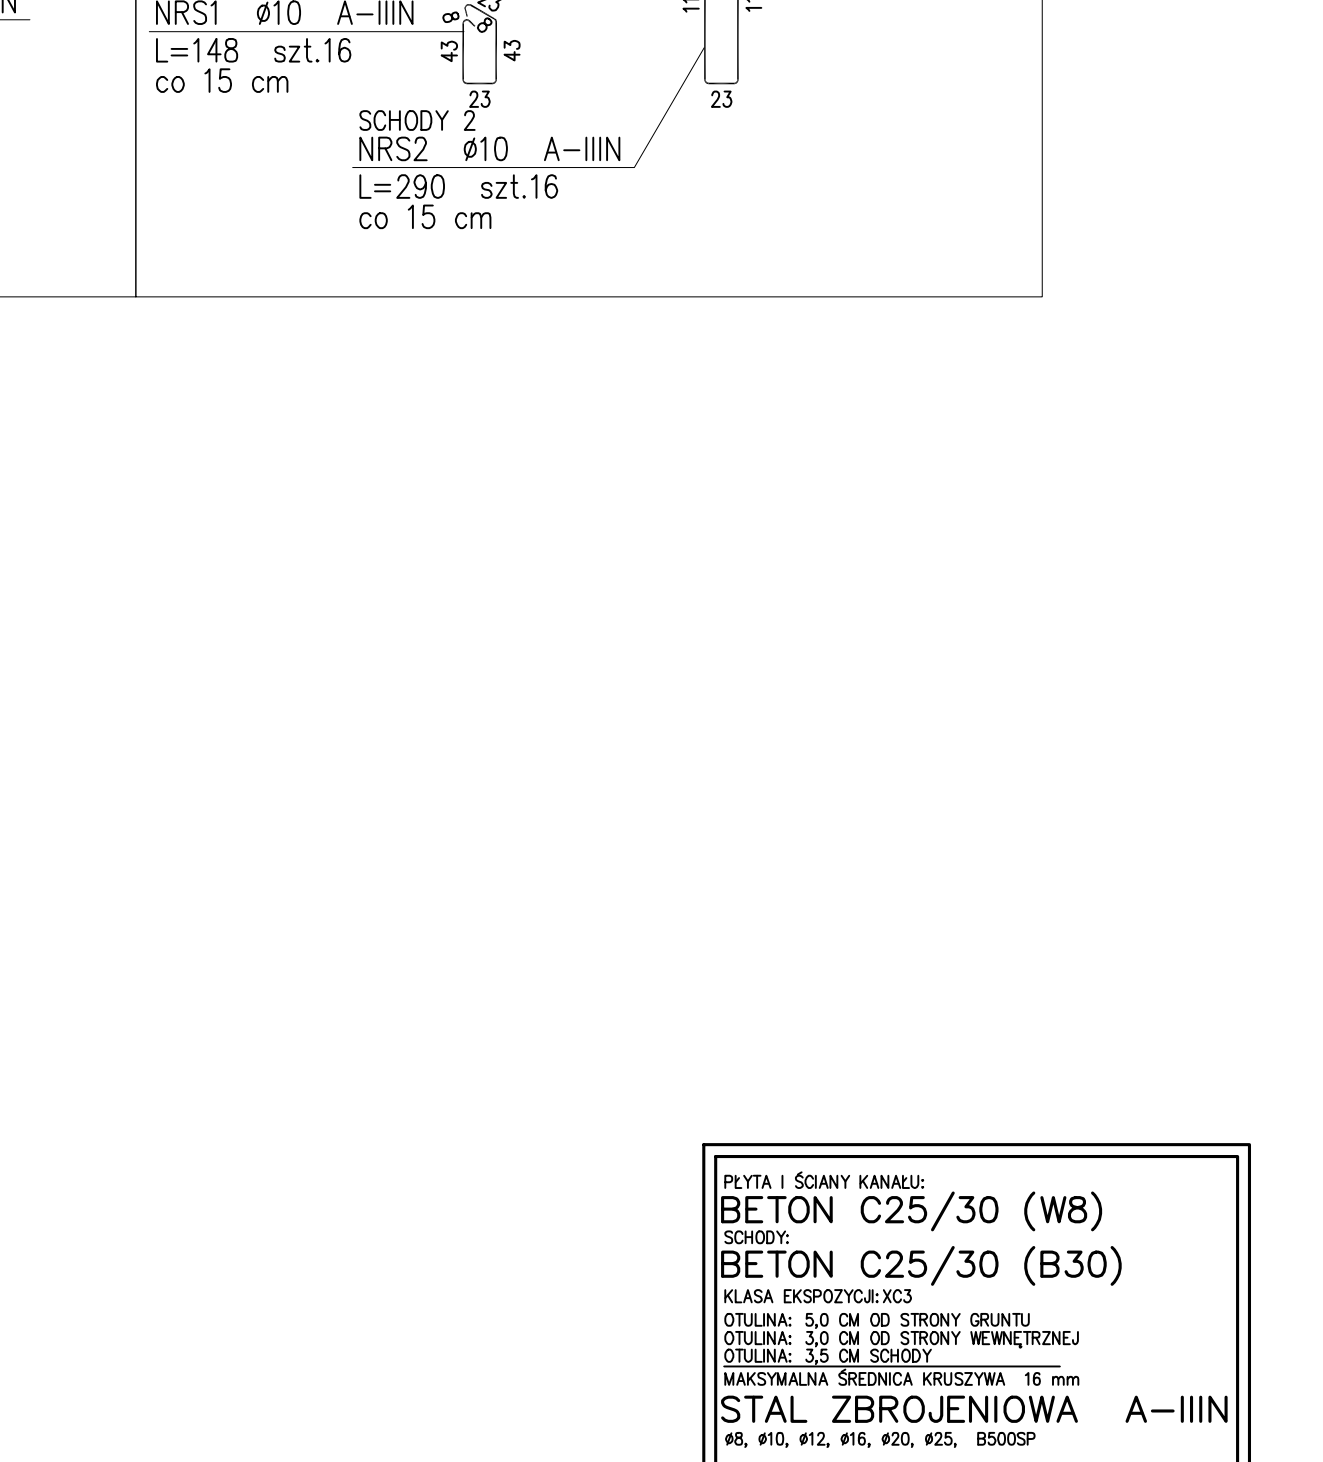
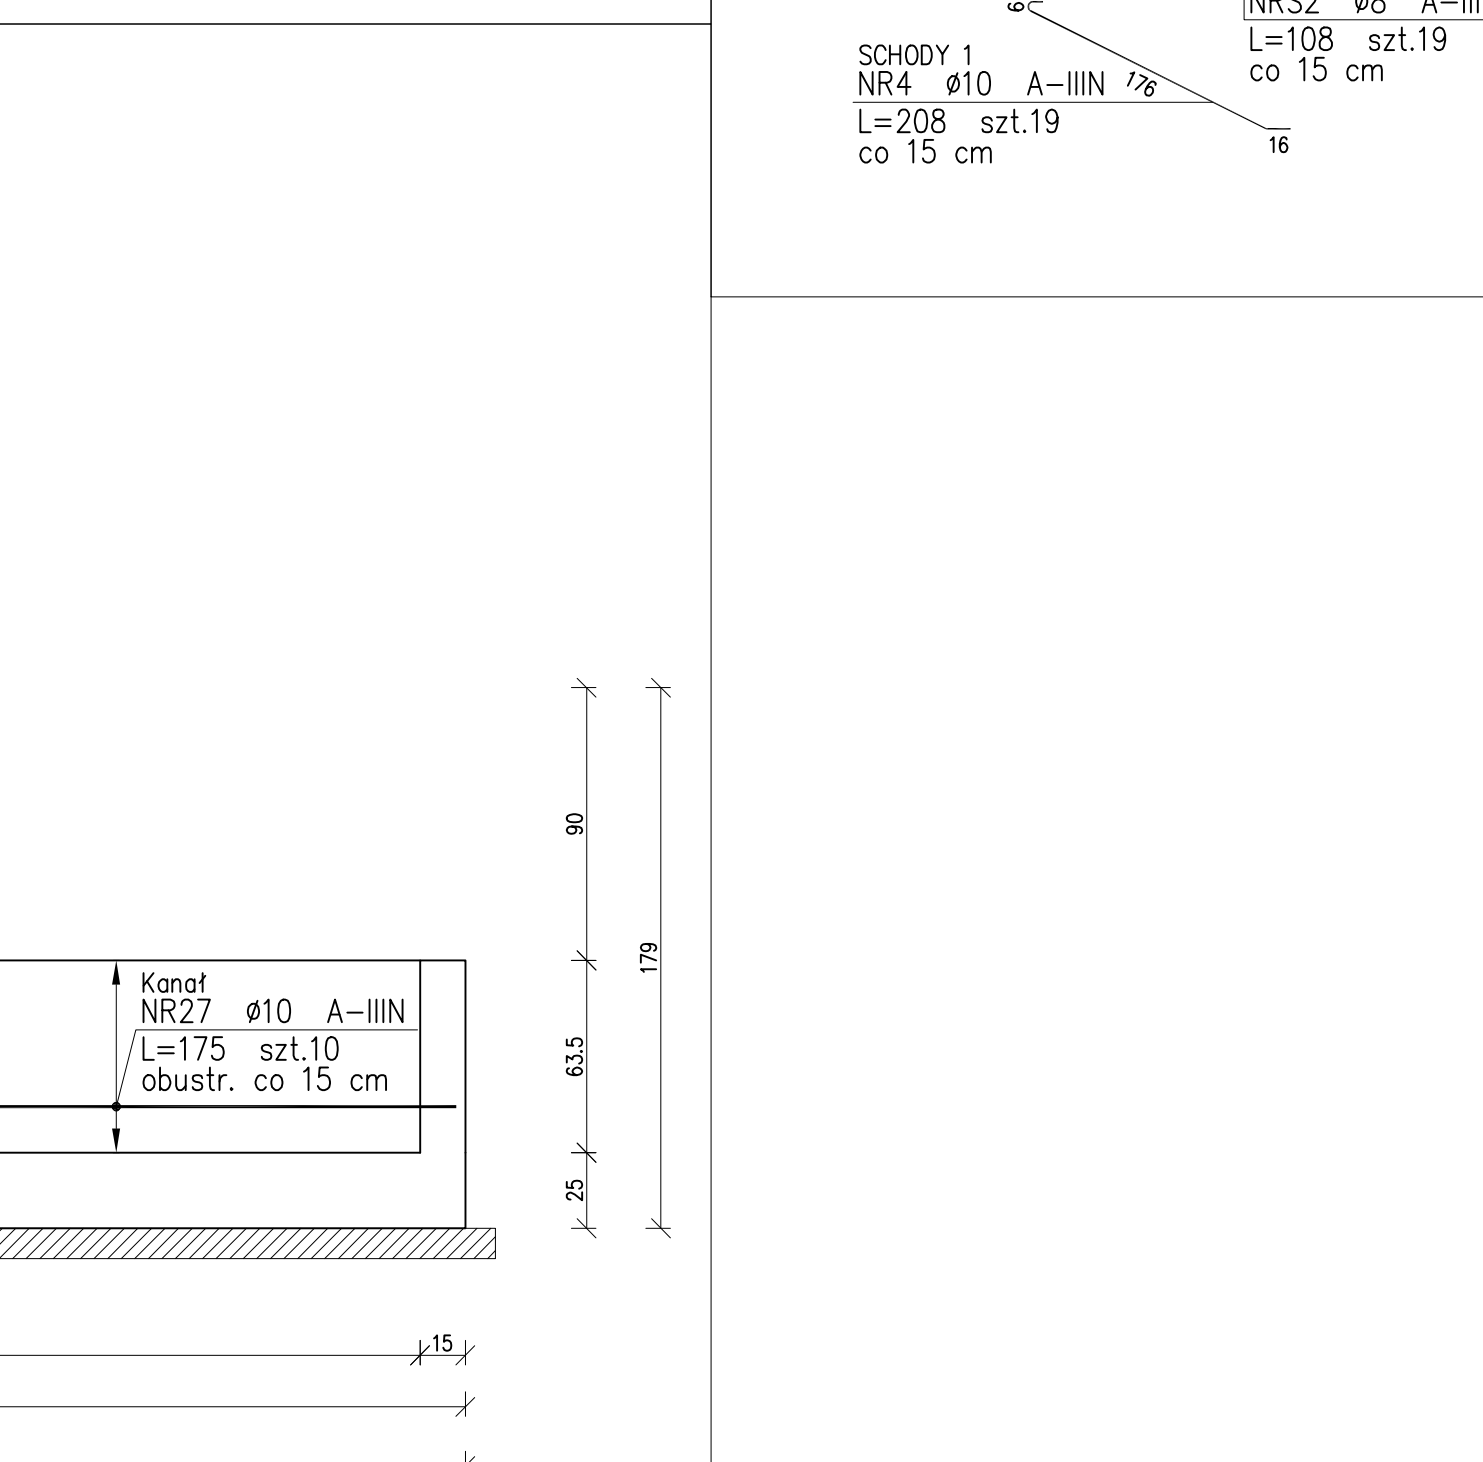
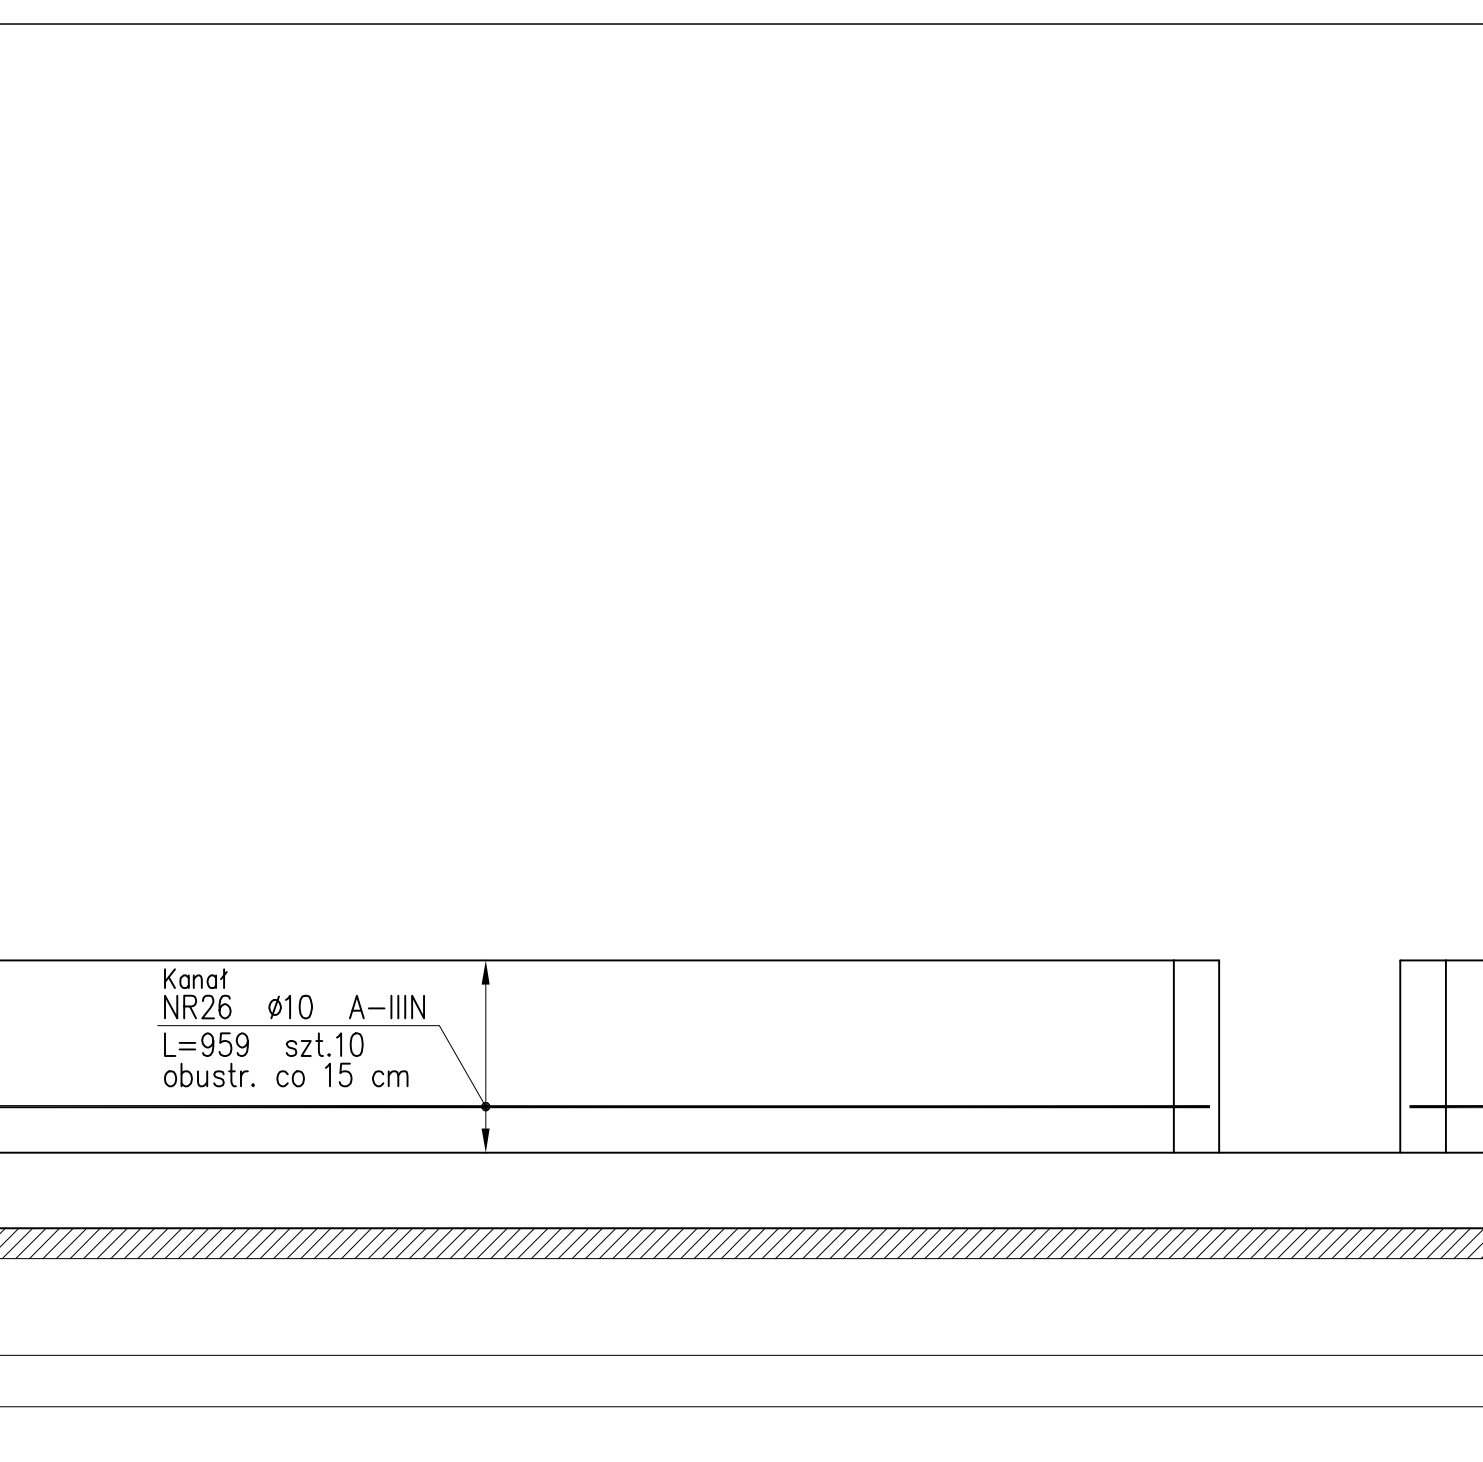
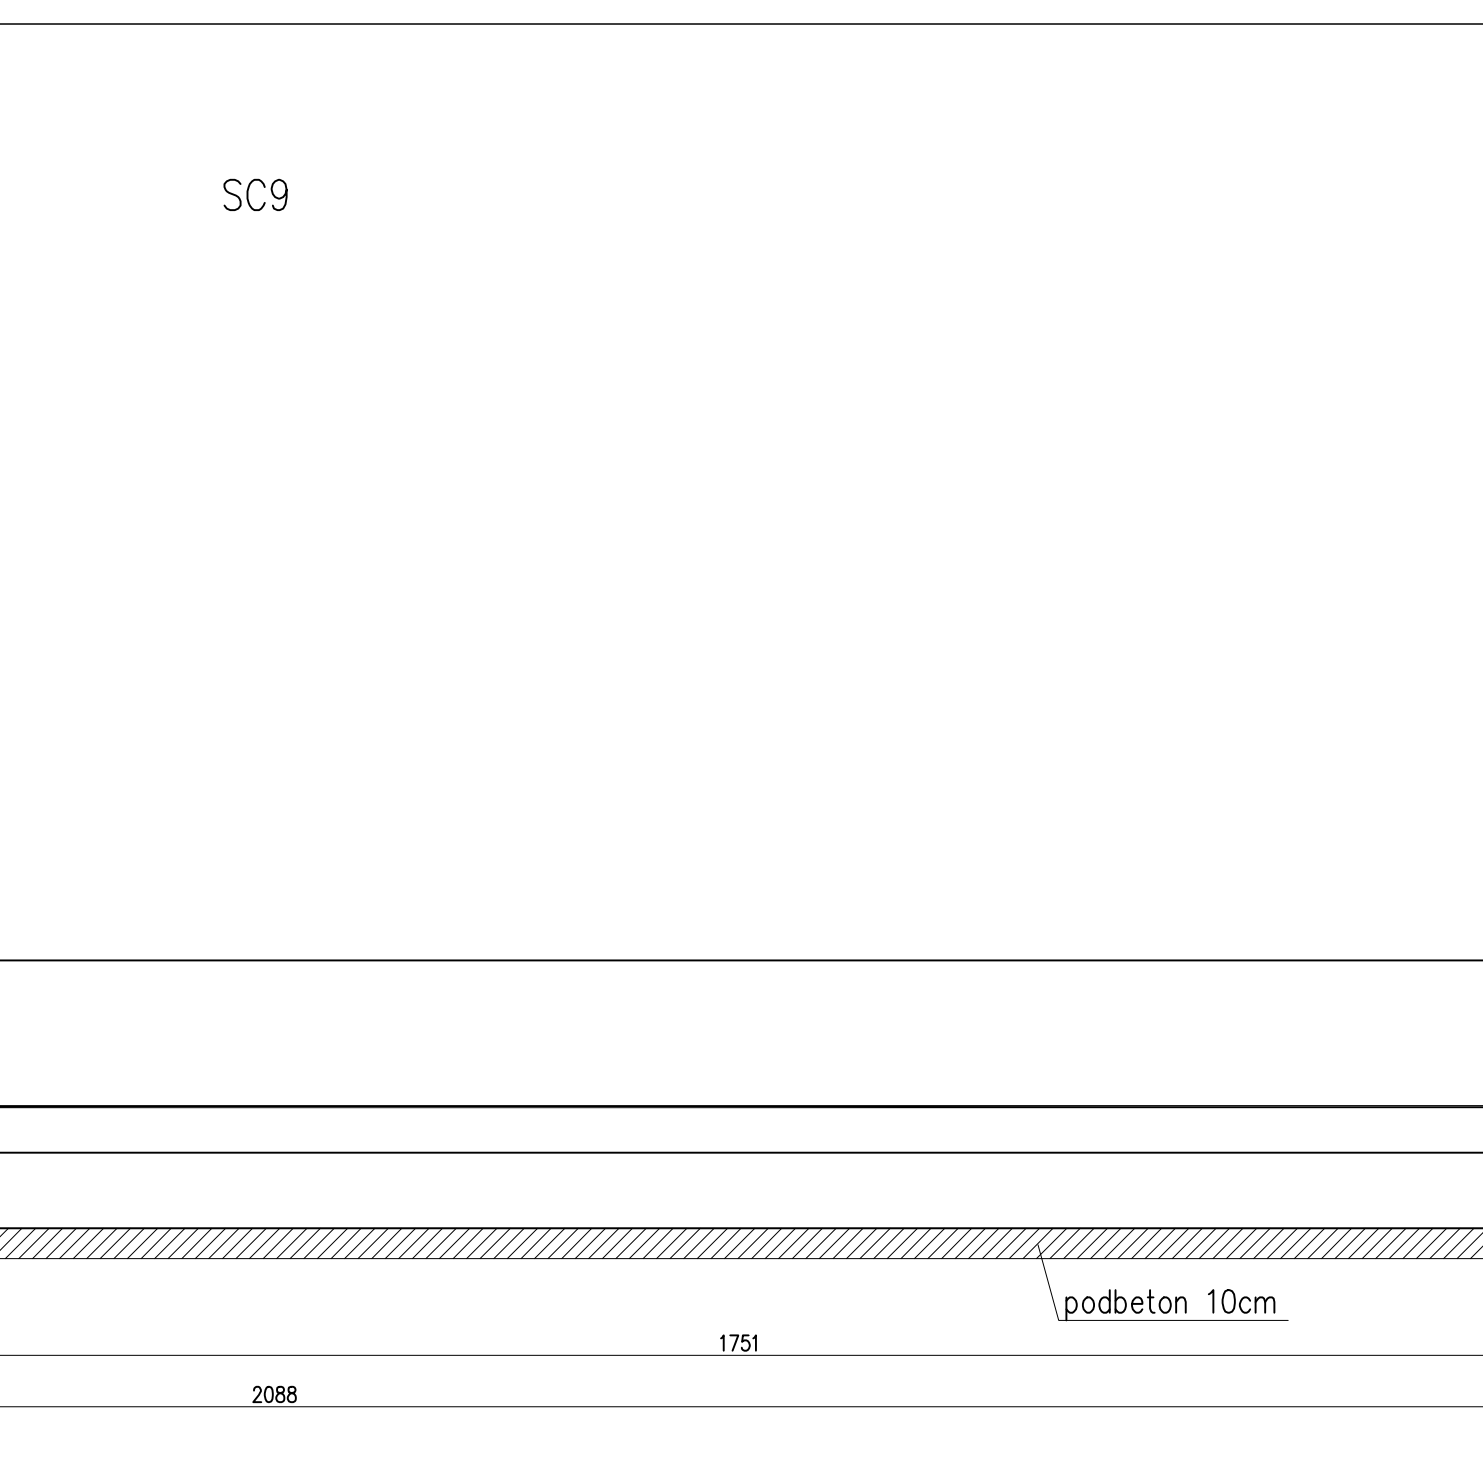
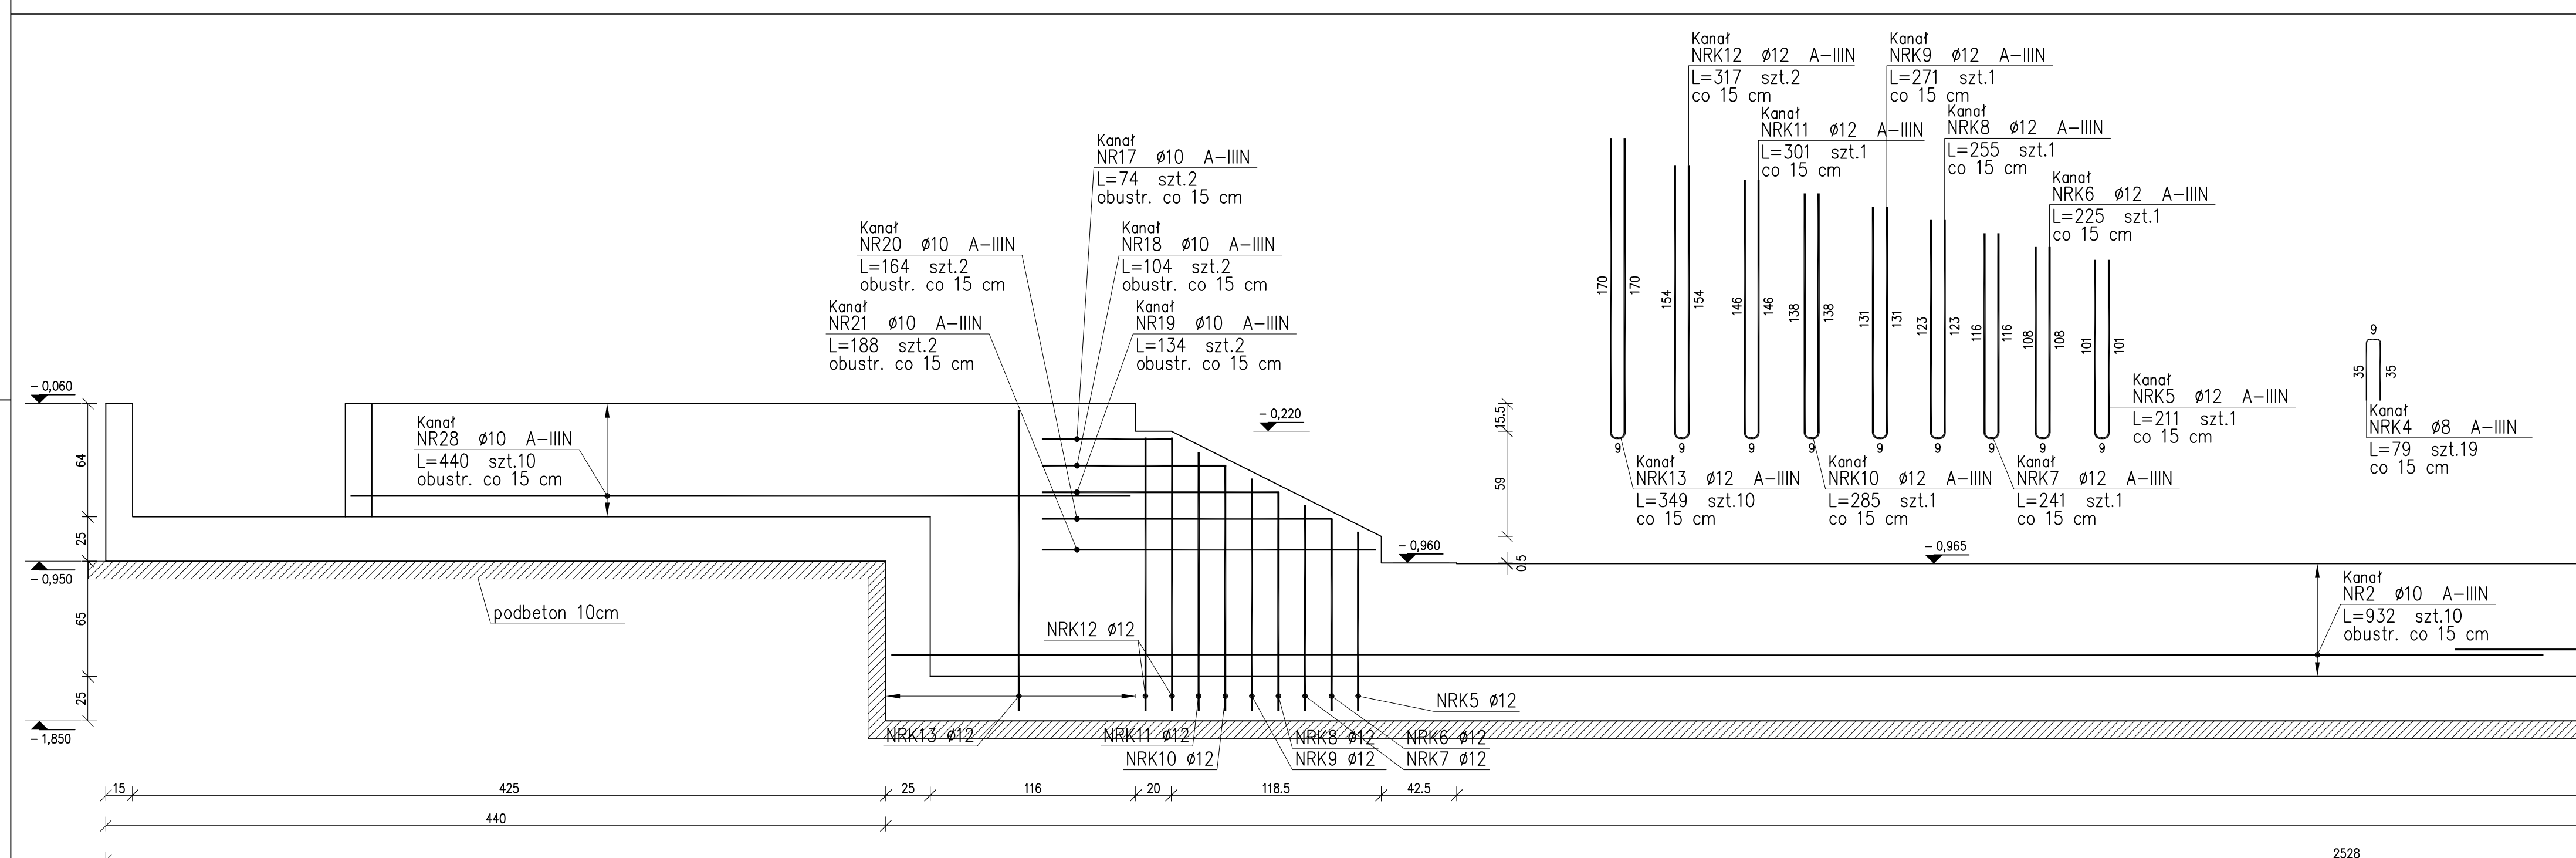
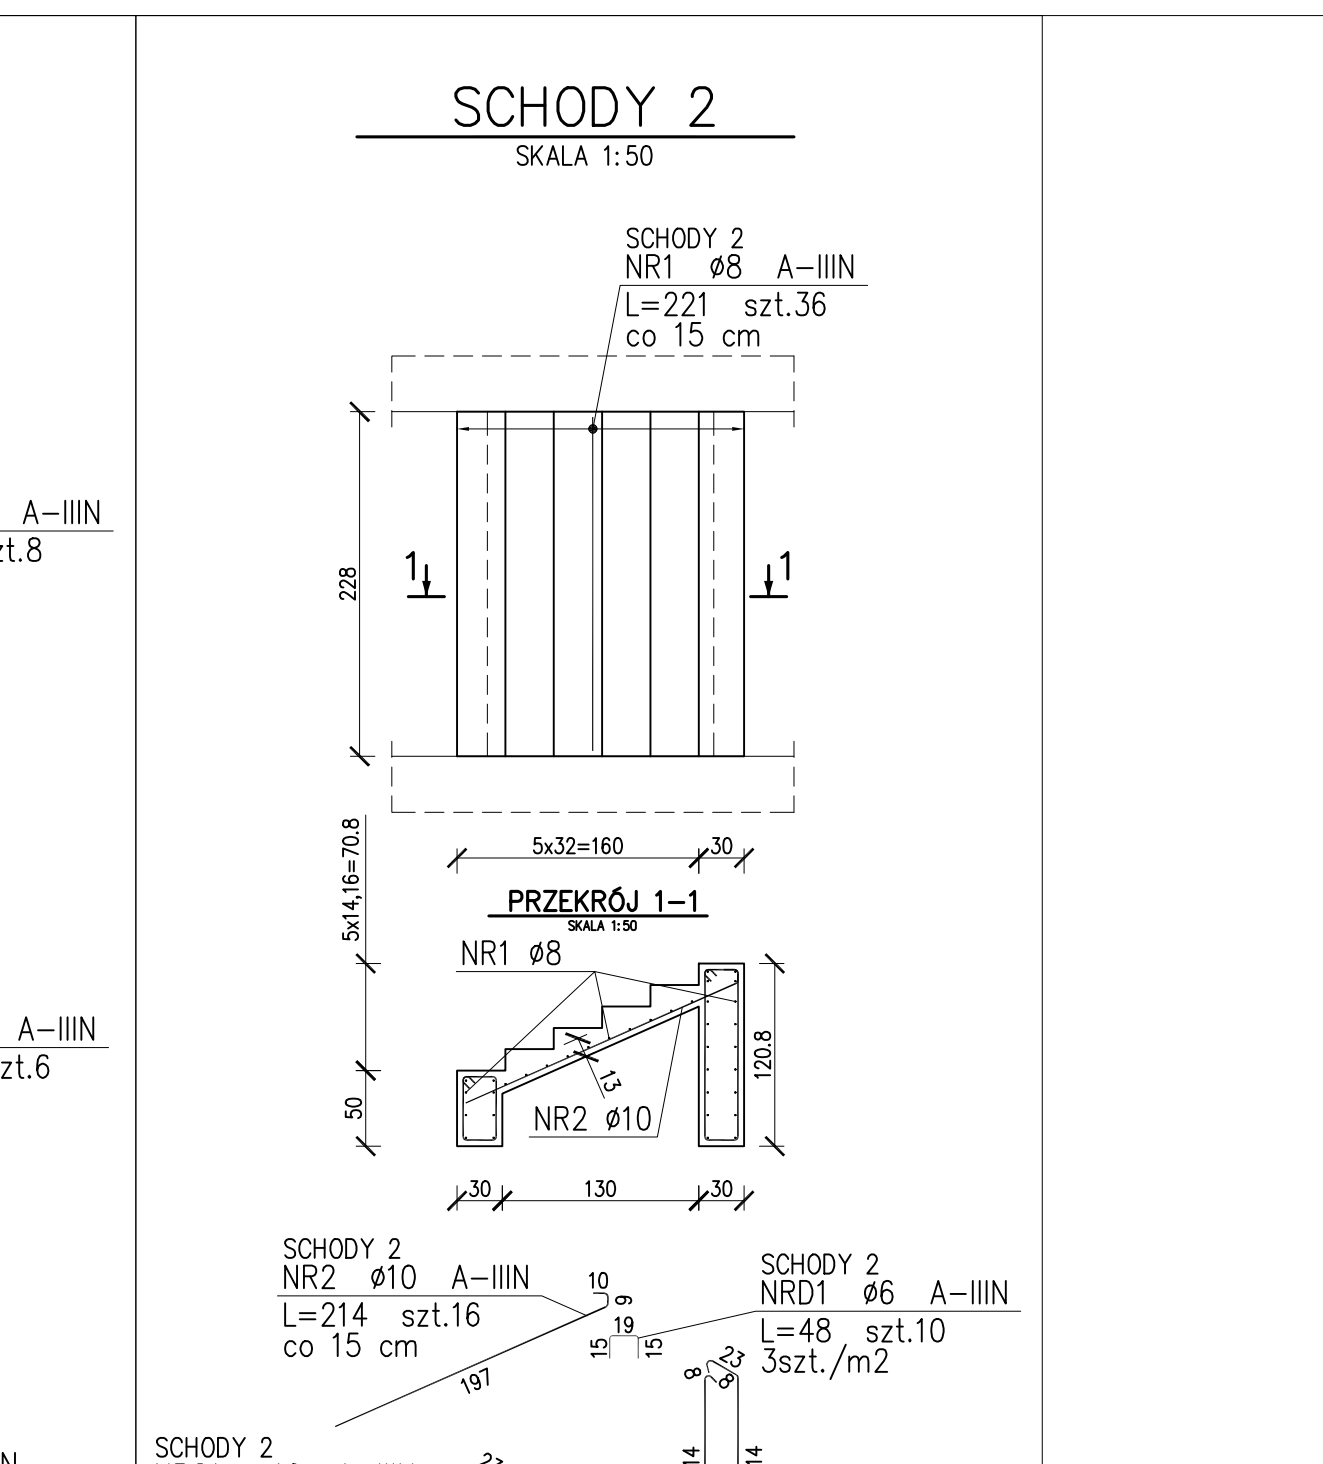
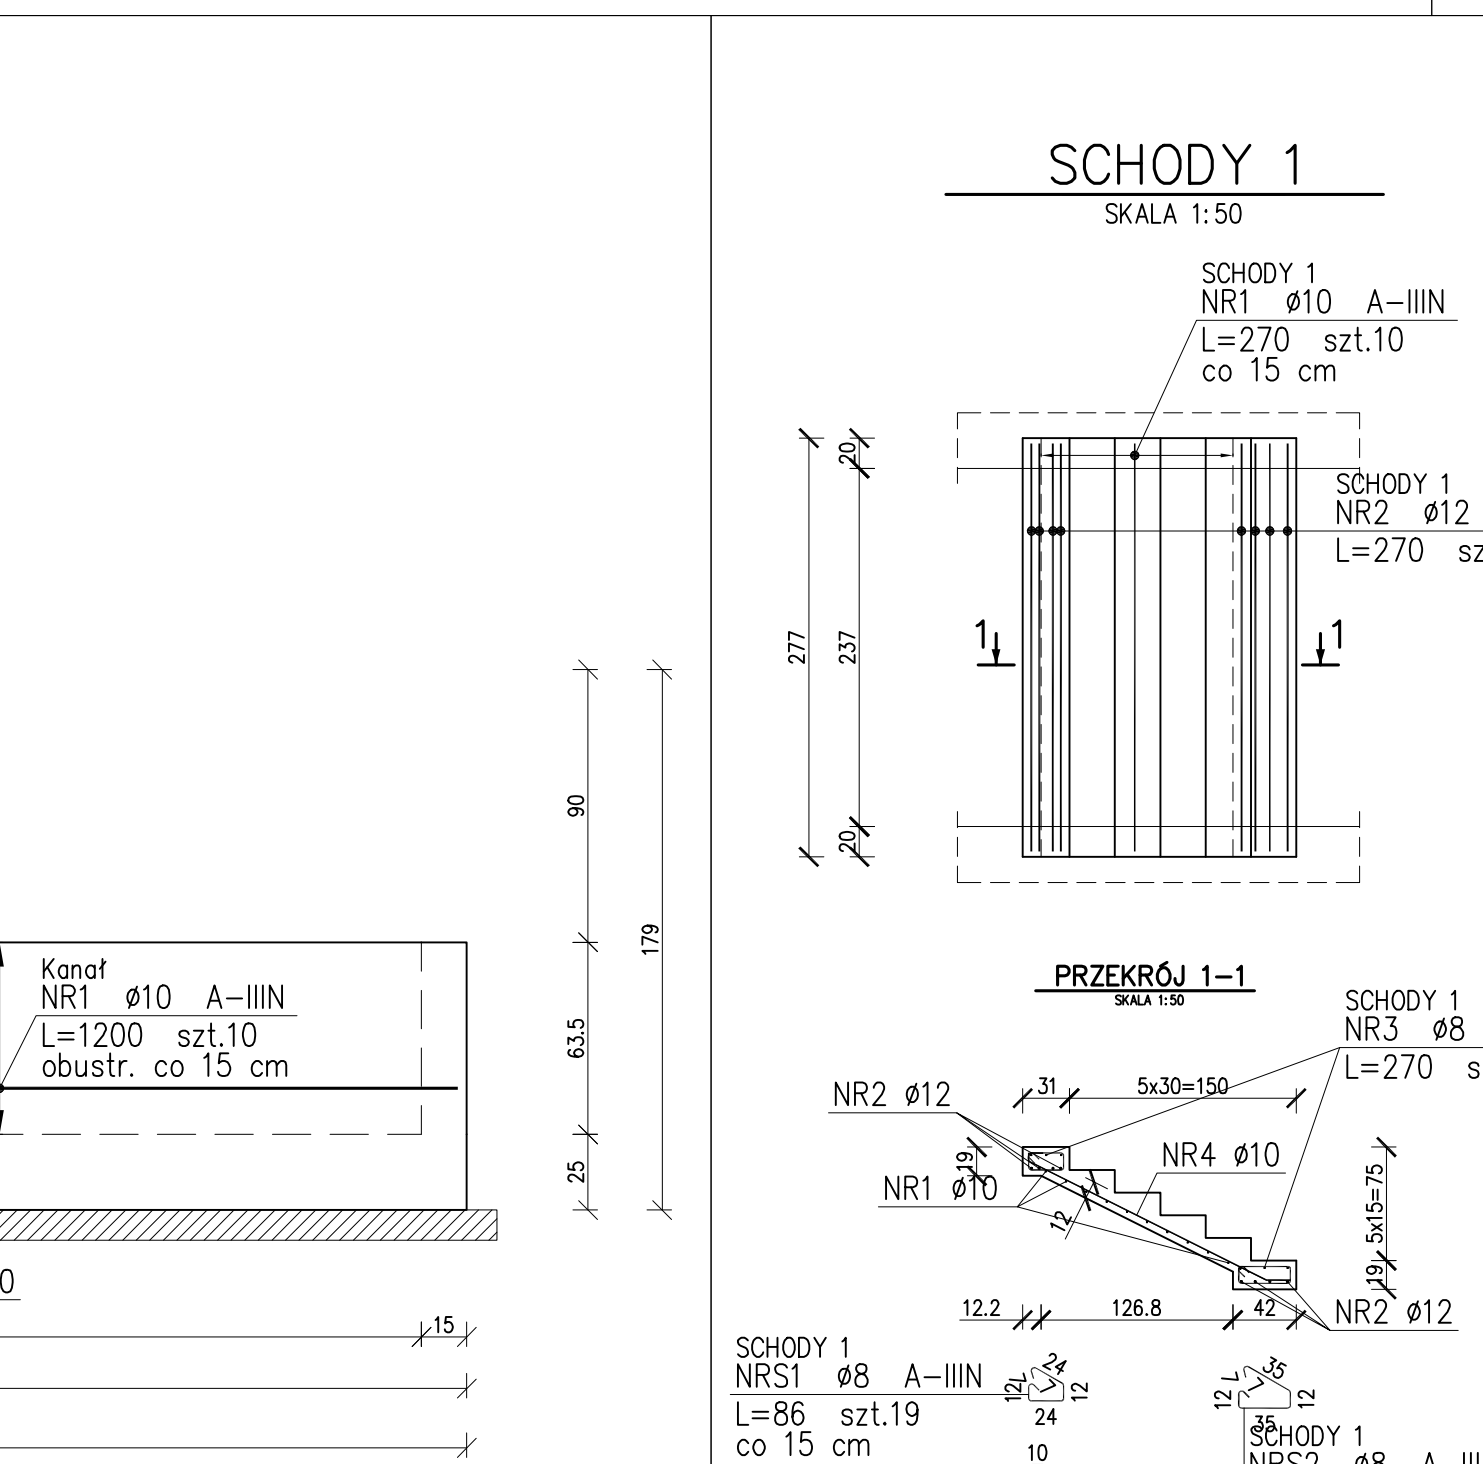
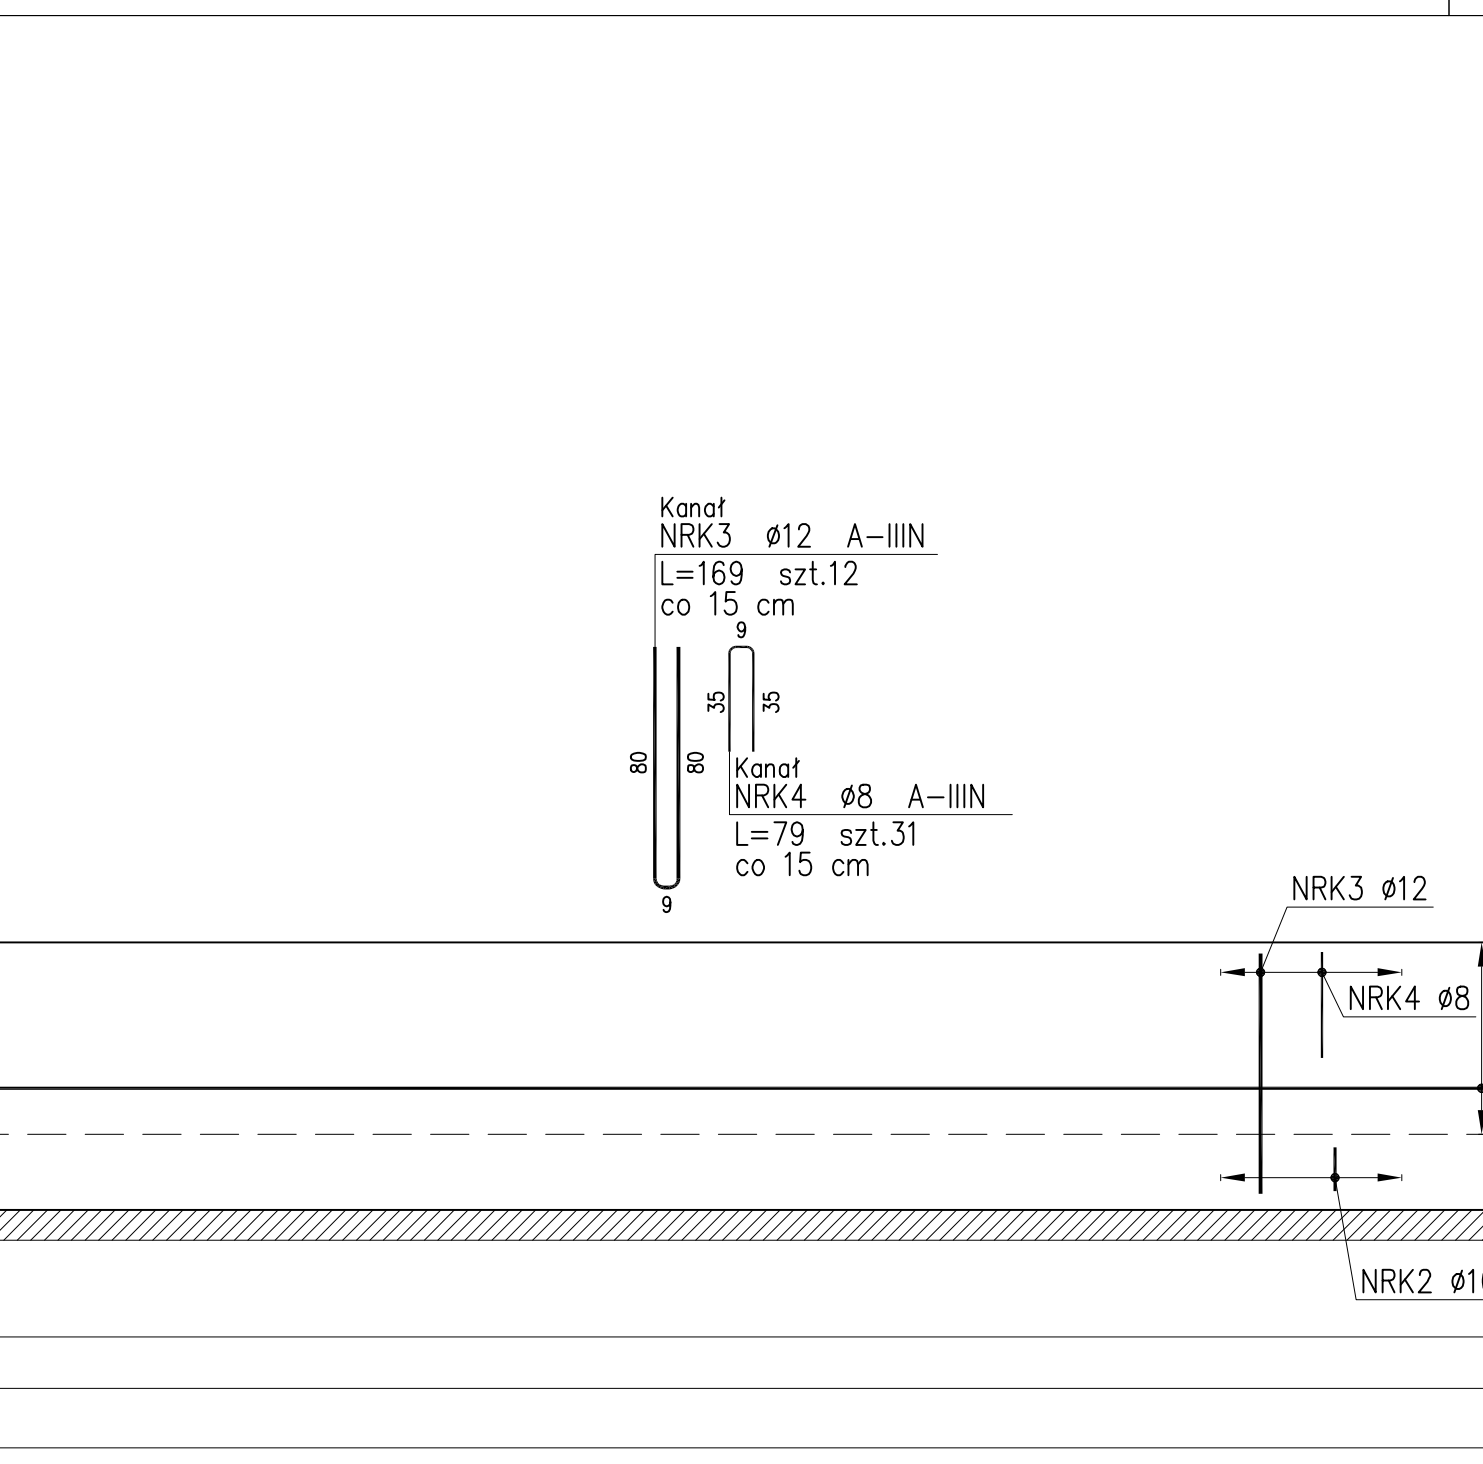
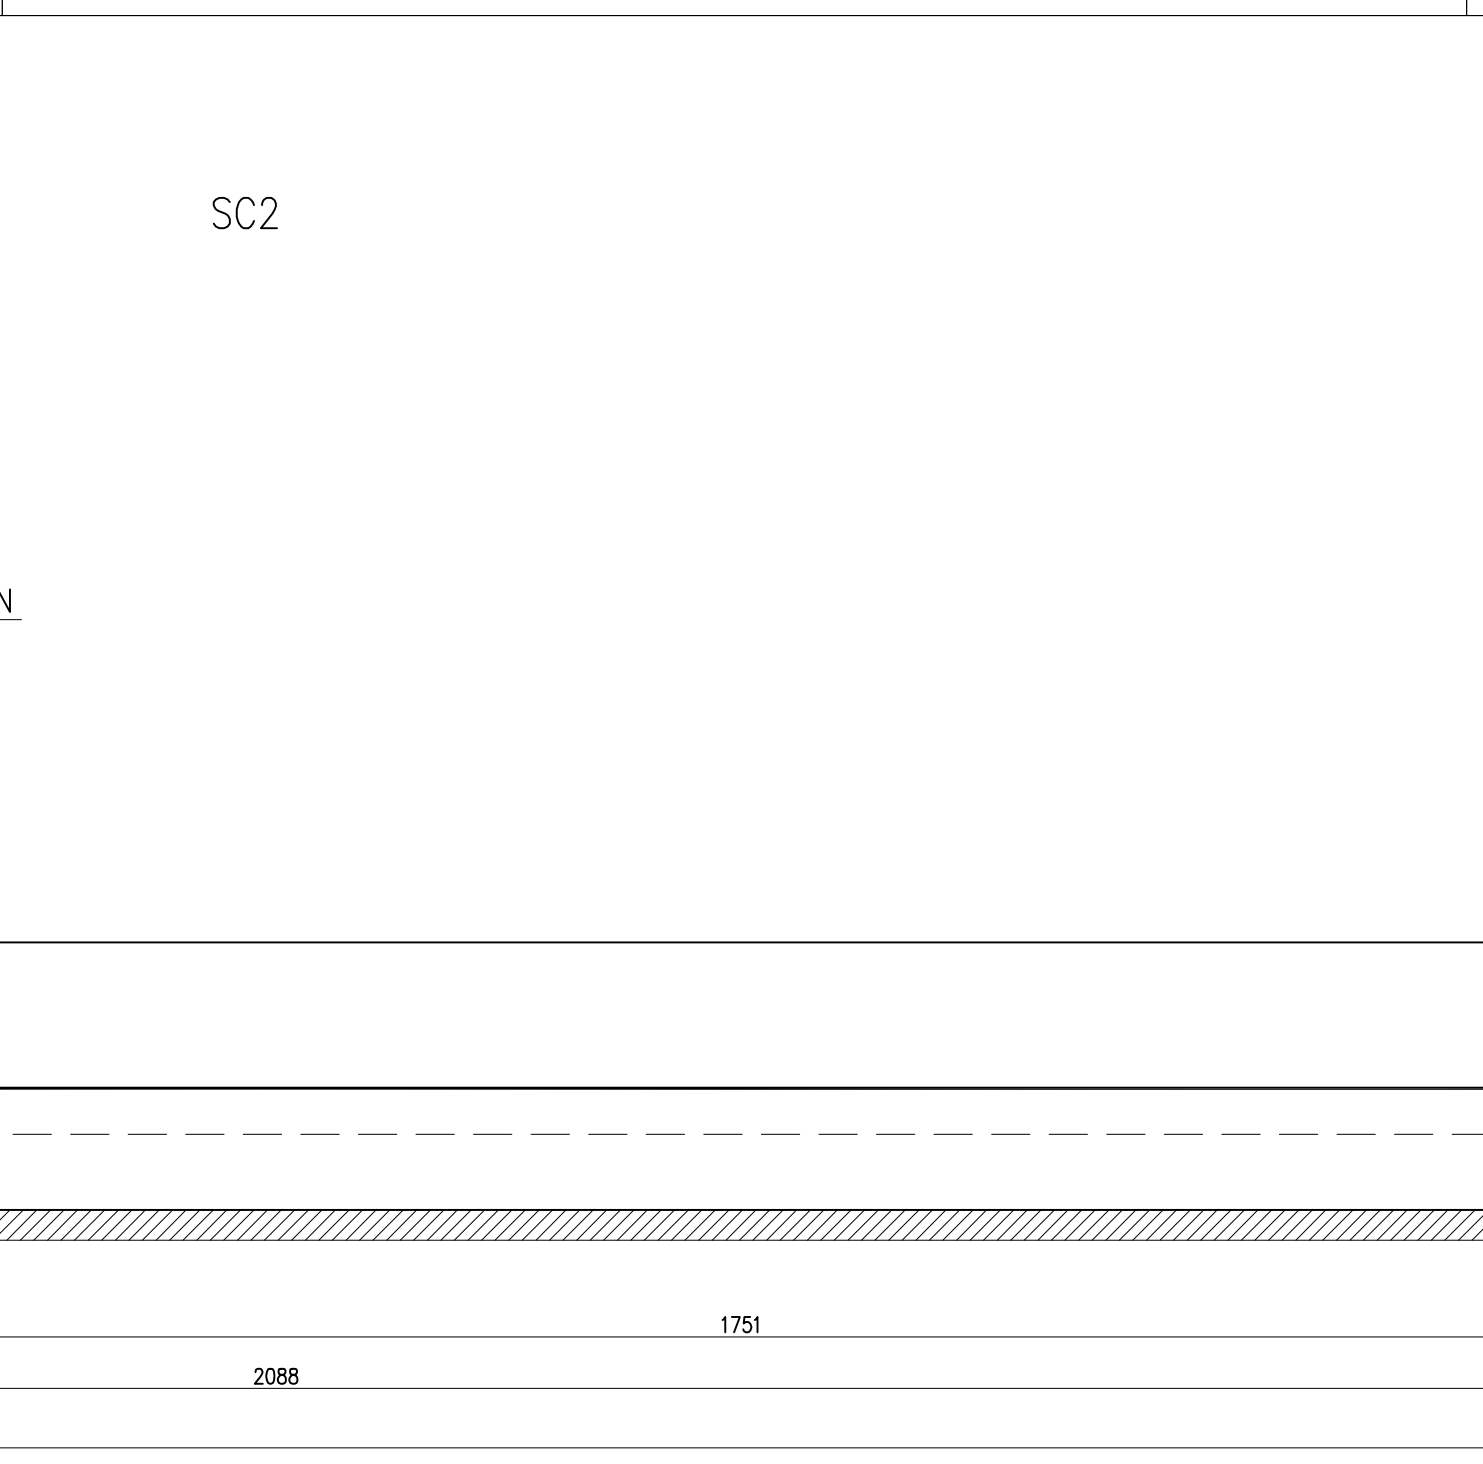


ZESTAWIENIE STALI

Nr poz.	Ø	Długość przel.	Liczba		Długość przel.		Ø	Długość przel.	Ø	Długość przel.
			przeł.	pos.	przeł.	pos.				
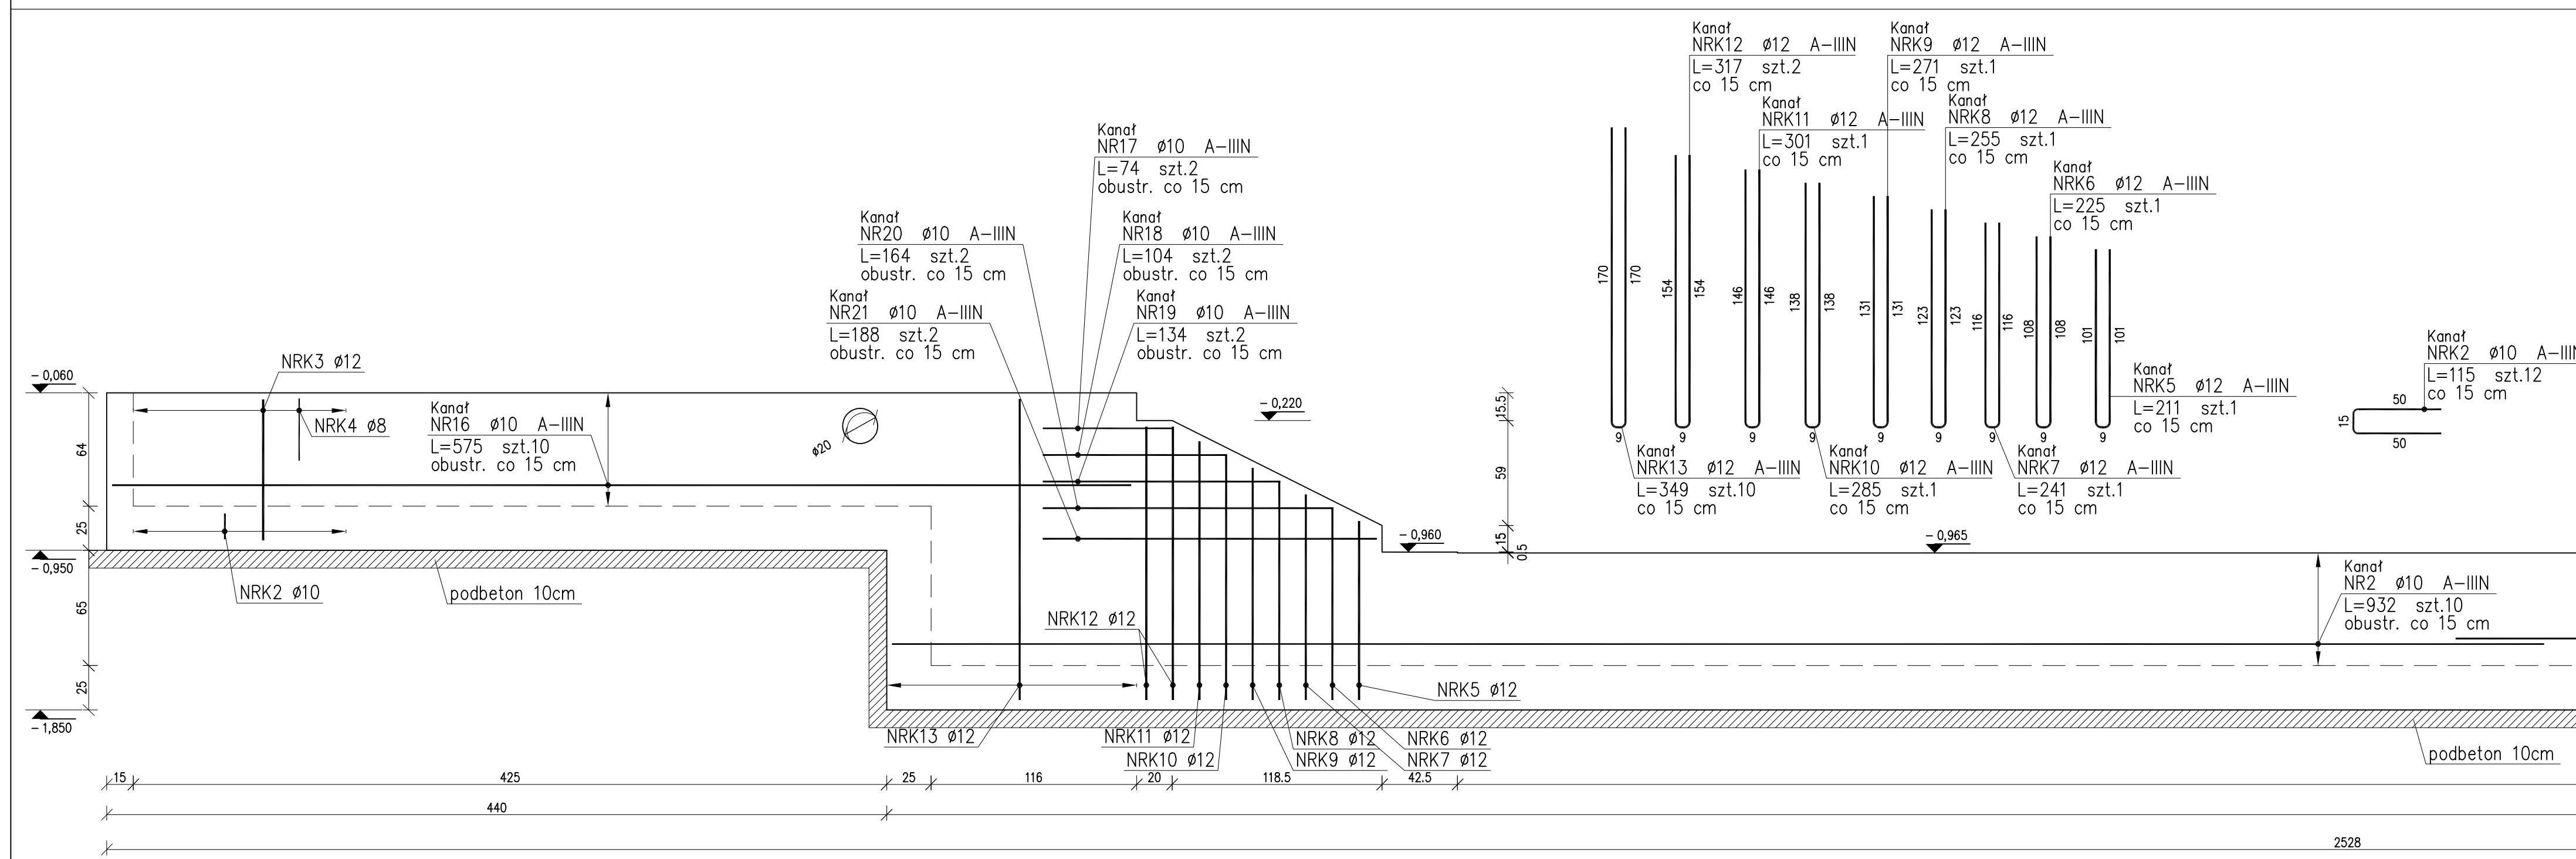

WYKONANIE PRAC
BETON C25/30 (W8)
BETON C25/30 (B30)
STAL ZBROJENIOWA A-IIIIN

PROJEKT TECHNICZNY
KONSTRUKCJA
1997