



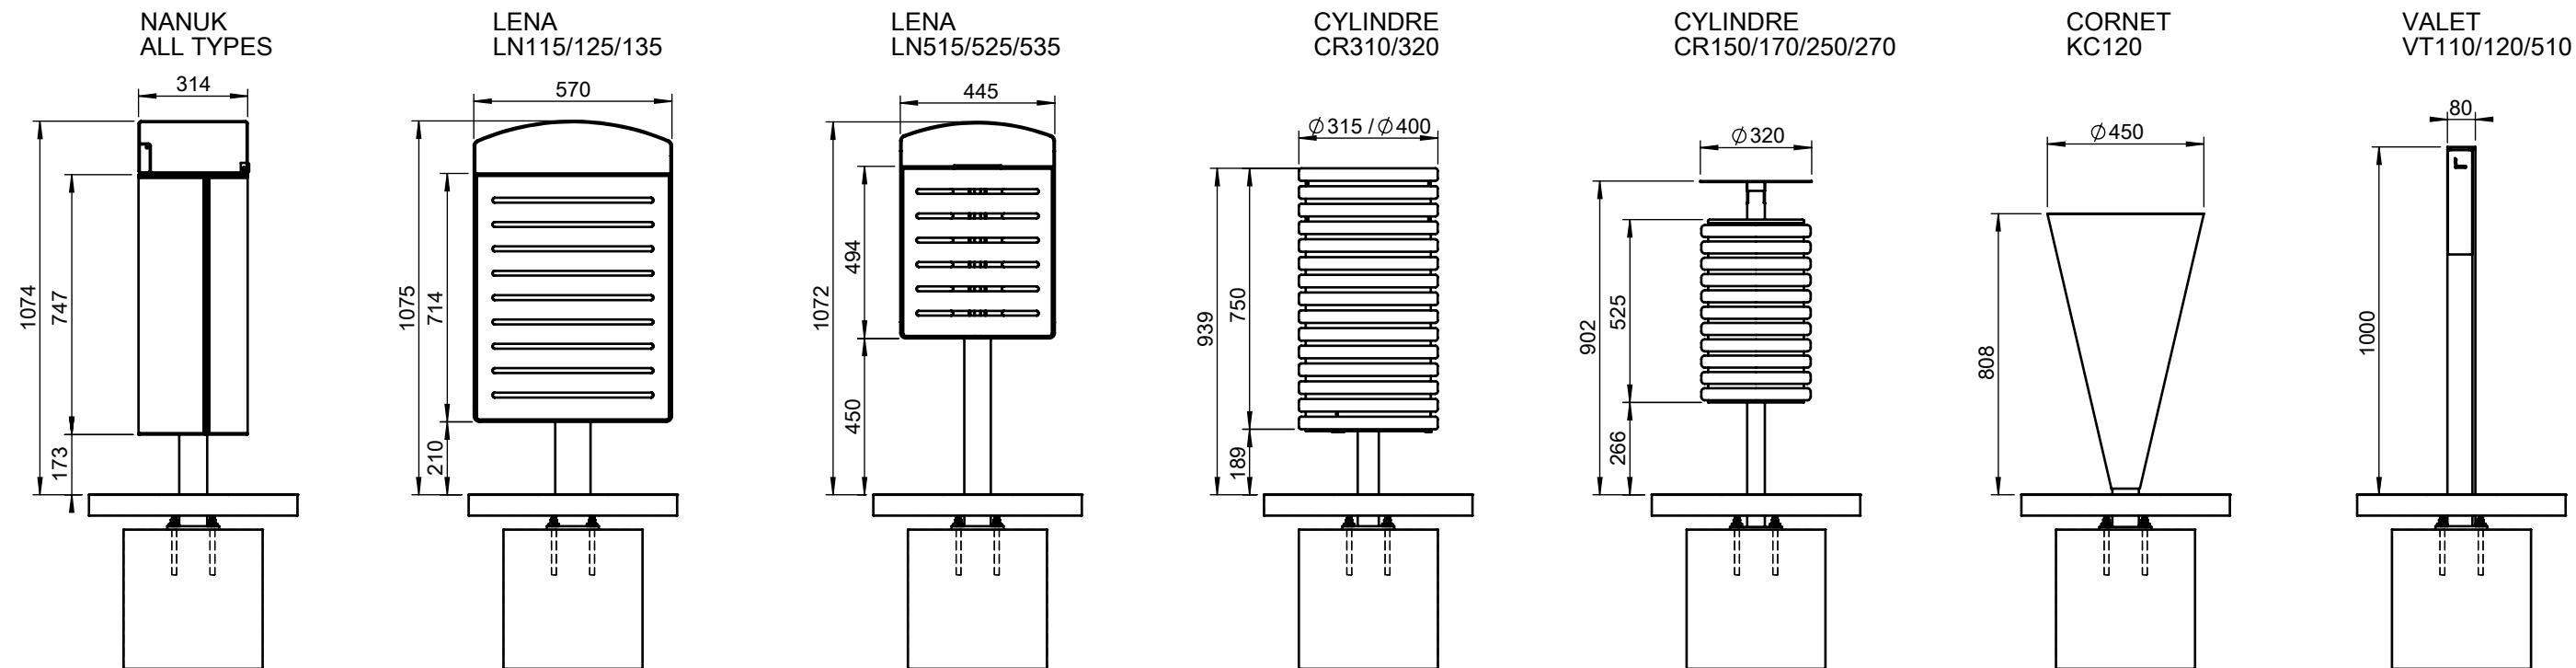

M12
DIN 934
M12
DIN 127 B
M12 Ø 30
DIN 7349

KOTVENÍ POD ÚROVNÍ DLAŽBY NEBO TERÉNU
ANCHORING UNDER THE PAVEMENT OR GROUND LEVEL
VERANKERUNG UNTER PFLASTER - ODER TERRAINNIVEAU

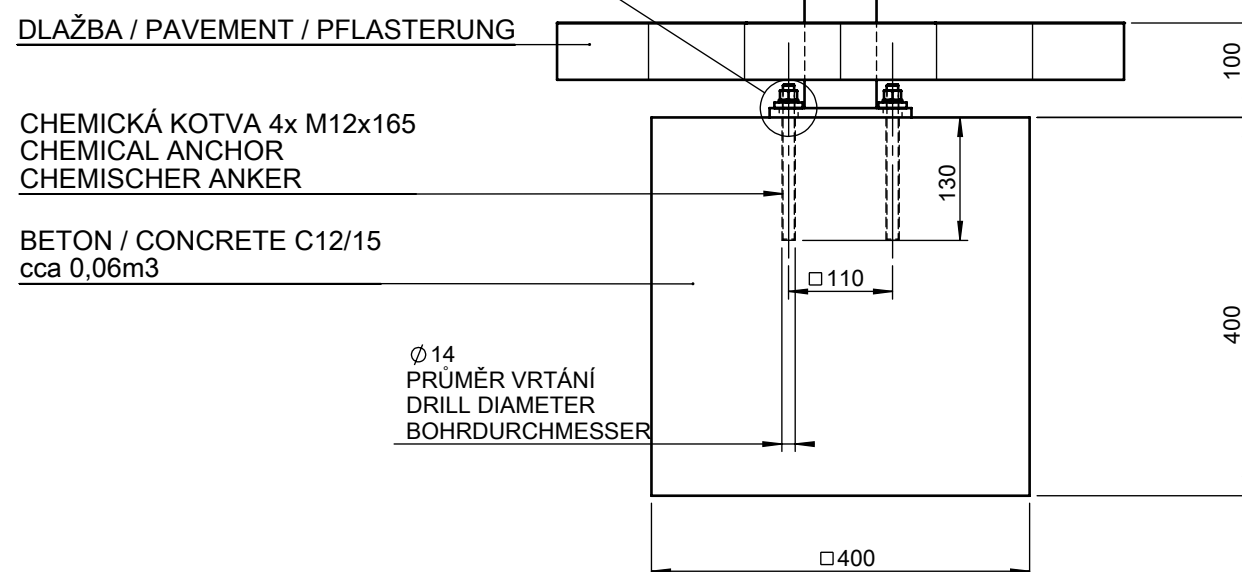

DATE: 13.1.2015 V: 02
minimal load-bearing capacity of the soil 150kPa
dimensions in mm

TYPE "UNDER" - LITTER BINS

All rights reserved. Protection of industrial design.